


EIGHTH - FLOOR PLAN

SCALE: Not To Scale

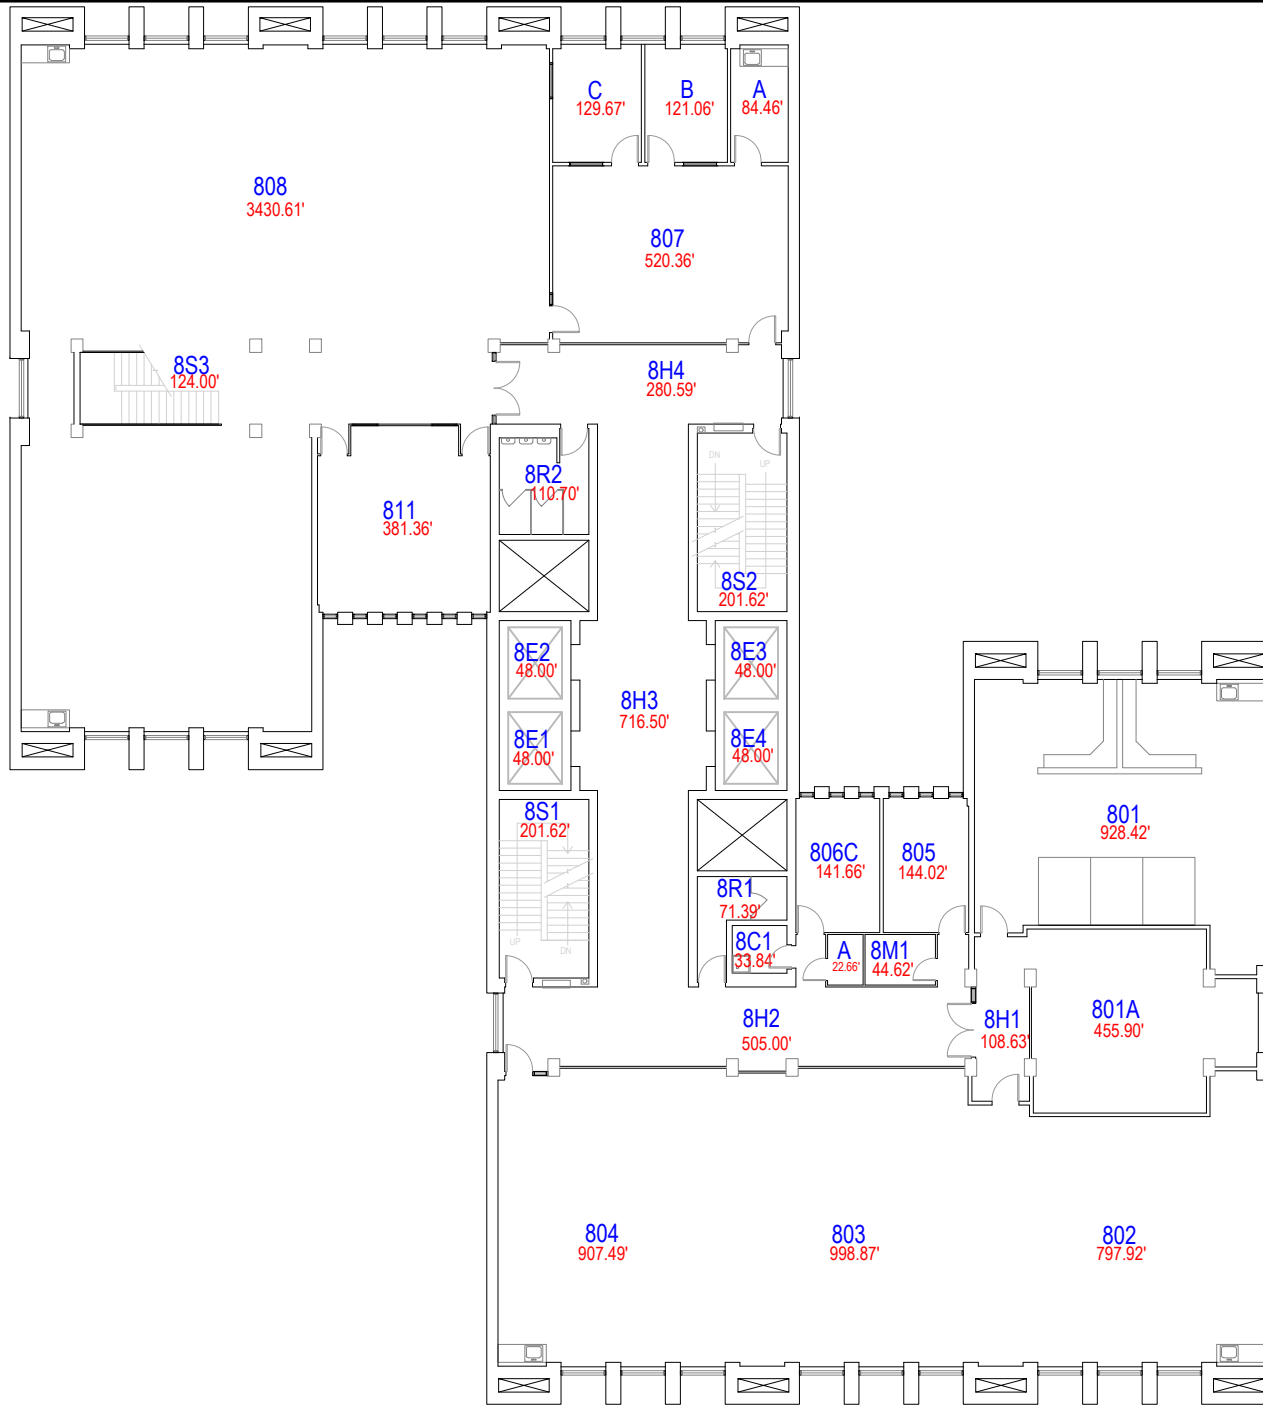

BUILDING INFORMATION

NAME: ARCHITECTURE
NUMBER: 0272
LEVEL: 08


OPERATIONS DIVISION PLANNING & ADMINISTRATION

TEXAS TECH UNIVERSITY
3122 MAIN STREET - LUBBOCK, TX 79409-0015 - (806) 742-2102 - operations.planning@ttu.edu

REVISION DATE: 14-Feb-17

PLOT DATE: 14-Feb-17

SHEET 10 OF 14

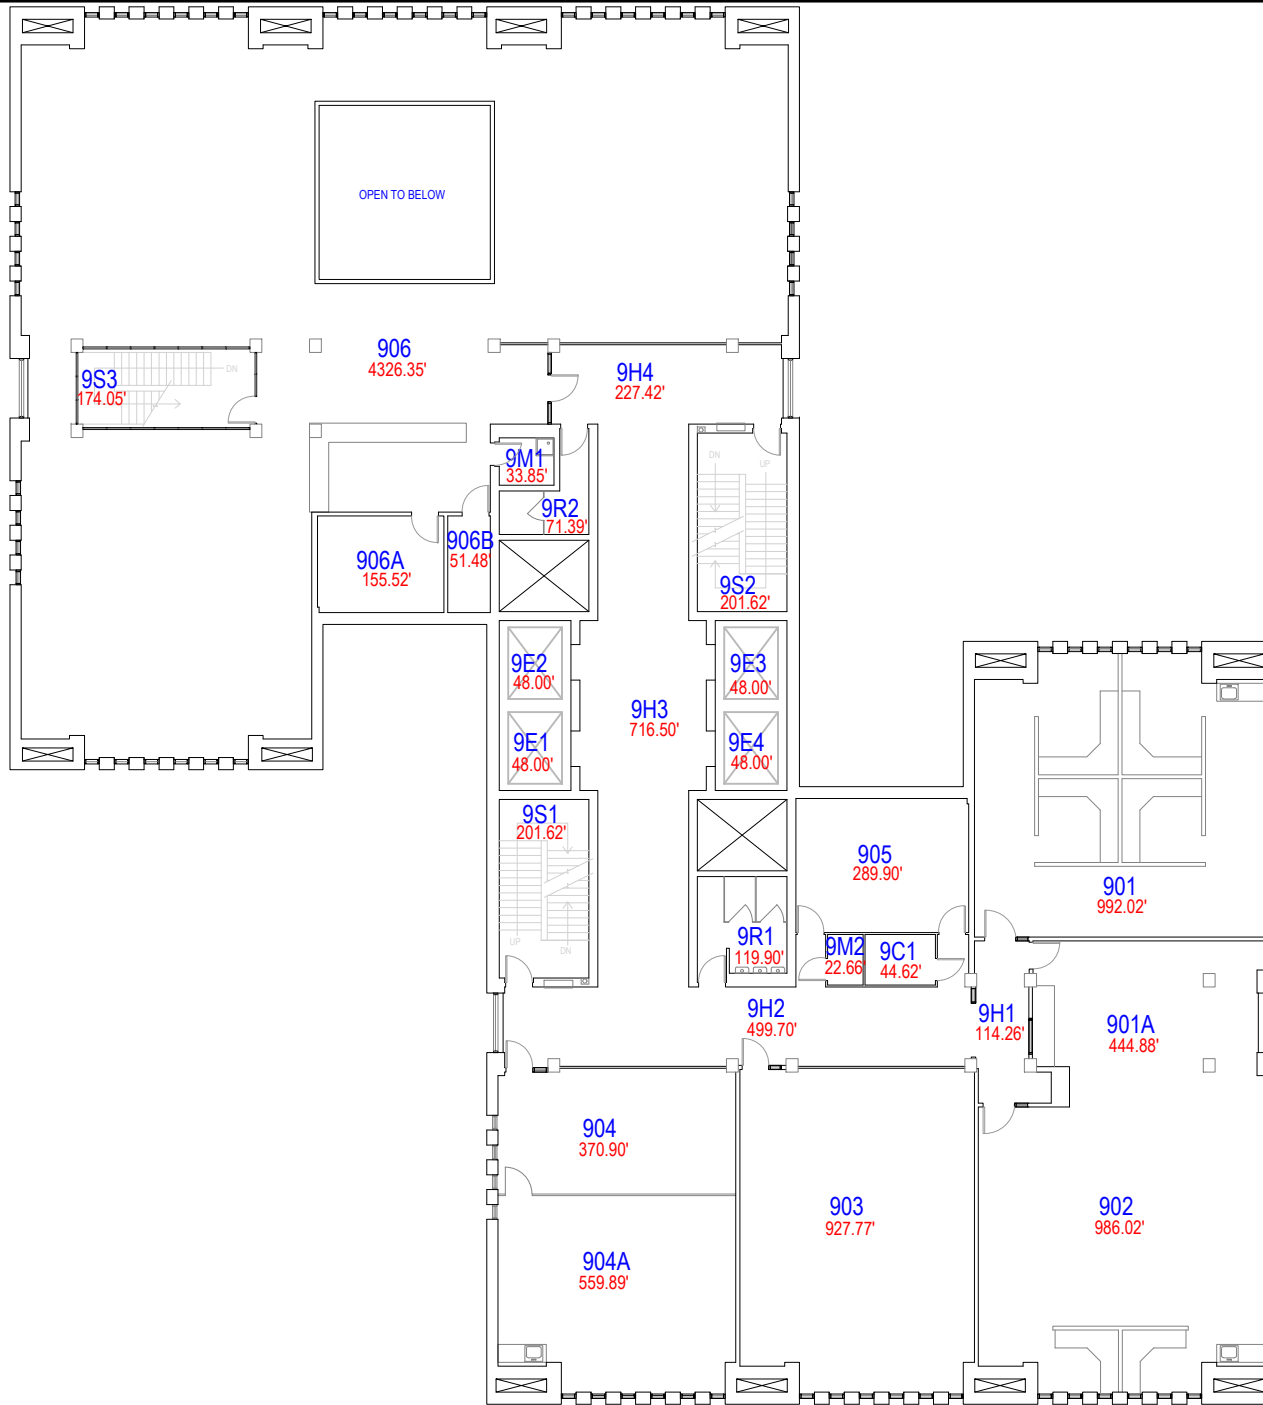

NINETH - FLOOR PLAN

SCALE: Not To Scale



SHEET
11
OF
14

REVISION
DATE: 22-Dec-17

PLOT
DATE: 14-Feb-17

OPERATIONS DIVISION PLANNING & ADMINISTRATION
TEXAS TECH UNIVERSITY

3122 MAIN STREET - LUBBOCK, TX 79401-0015 - (806) 742-2102 - operations.planning@ttu.edu

BUILDING INFORMATION
ARCHITECTURE

NUMBER: 0272
LEVEL: 09