


# BASEMENT - FLOOR PLAN

SCALE: Not To Scale

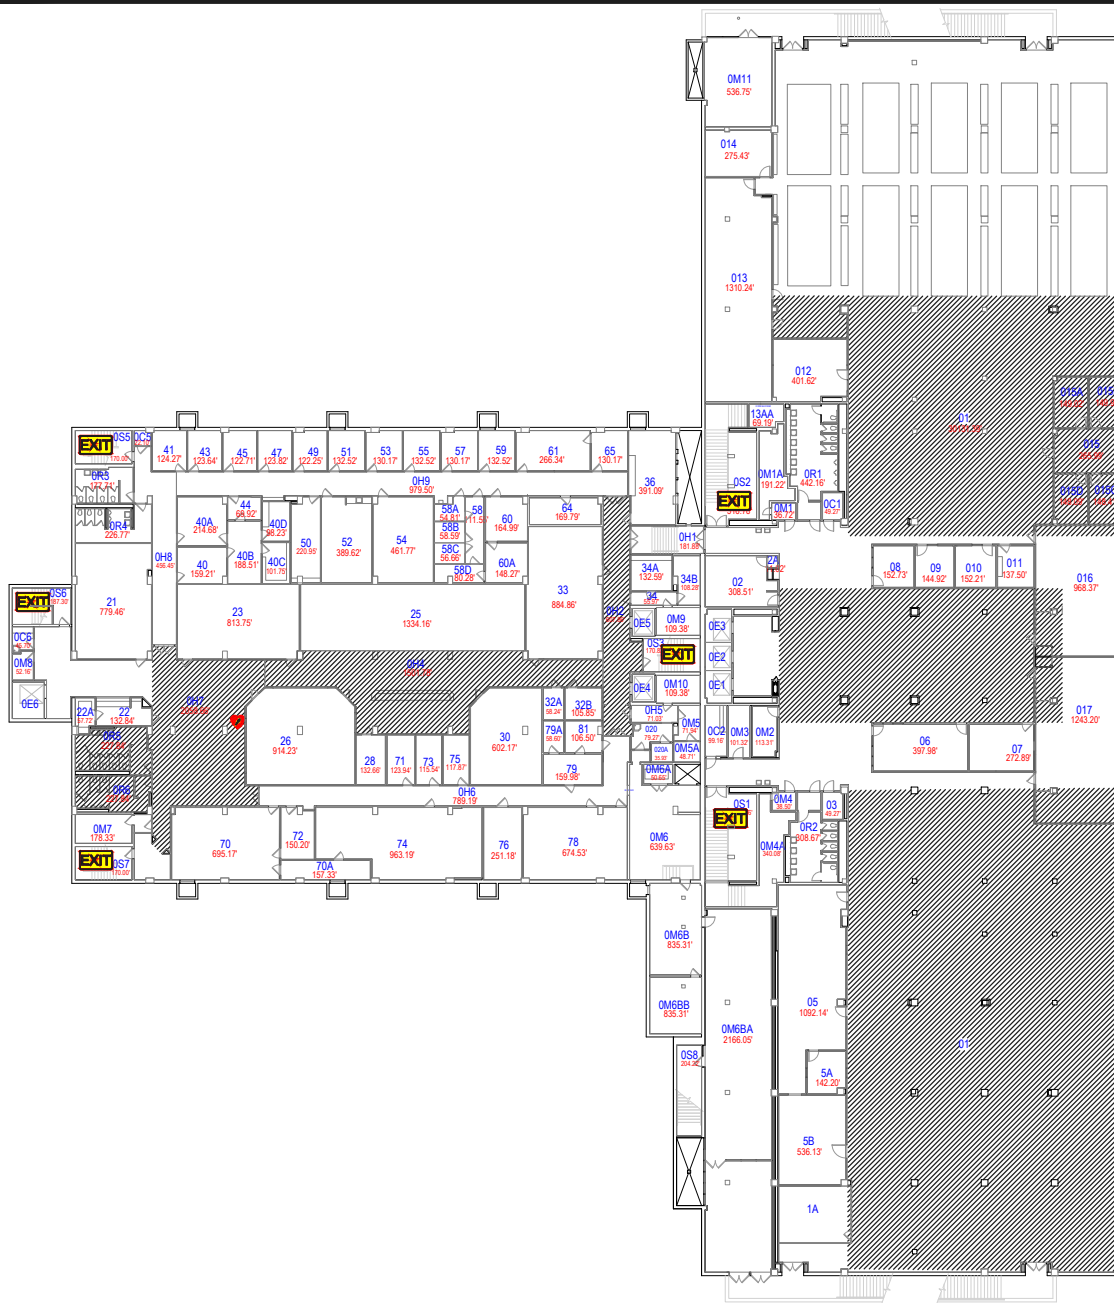

**LEGEND**

- EMERGENCY EXIT
- EMERGENCY SHELTER AREAS
- AUTOMATED EXTERNAL DEFIBRILLATOR



SHEET  
01  
OF  
09


REVISION  
DATE: 28-Mar-23  
PLOT  
DATE: 18-Jul-14

OPERATIONS DIVISION PLANNING & ADMINISTRATION  
TEXAS TECH UNIVERSITY  
5122 MARSH STREET • LUBBOCK, TX 79401-0115 • (806) 742-1600 • [operations@ttu.edu](mailto:operations@ttu.edu)

BUILDING INFORMATION  
NAME: LIBRARY  
NUMBER: 0205  
LEVEL: 00

# FIRST - FLOOR PLAN

SCALE: Not To Scale

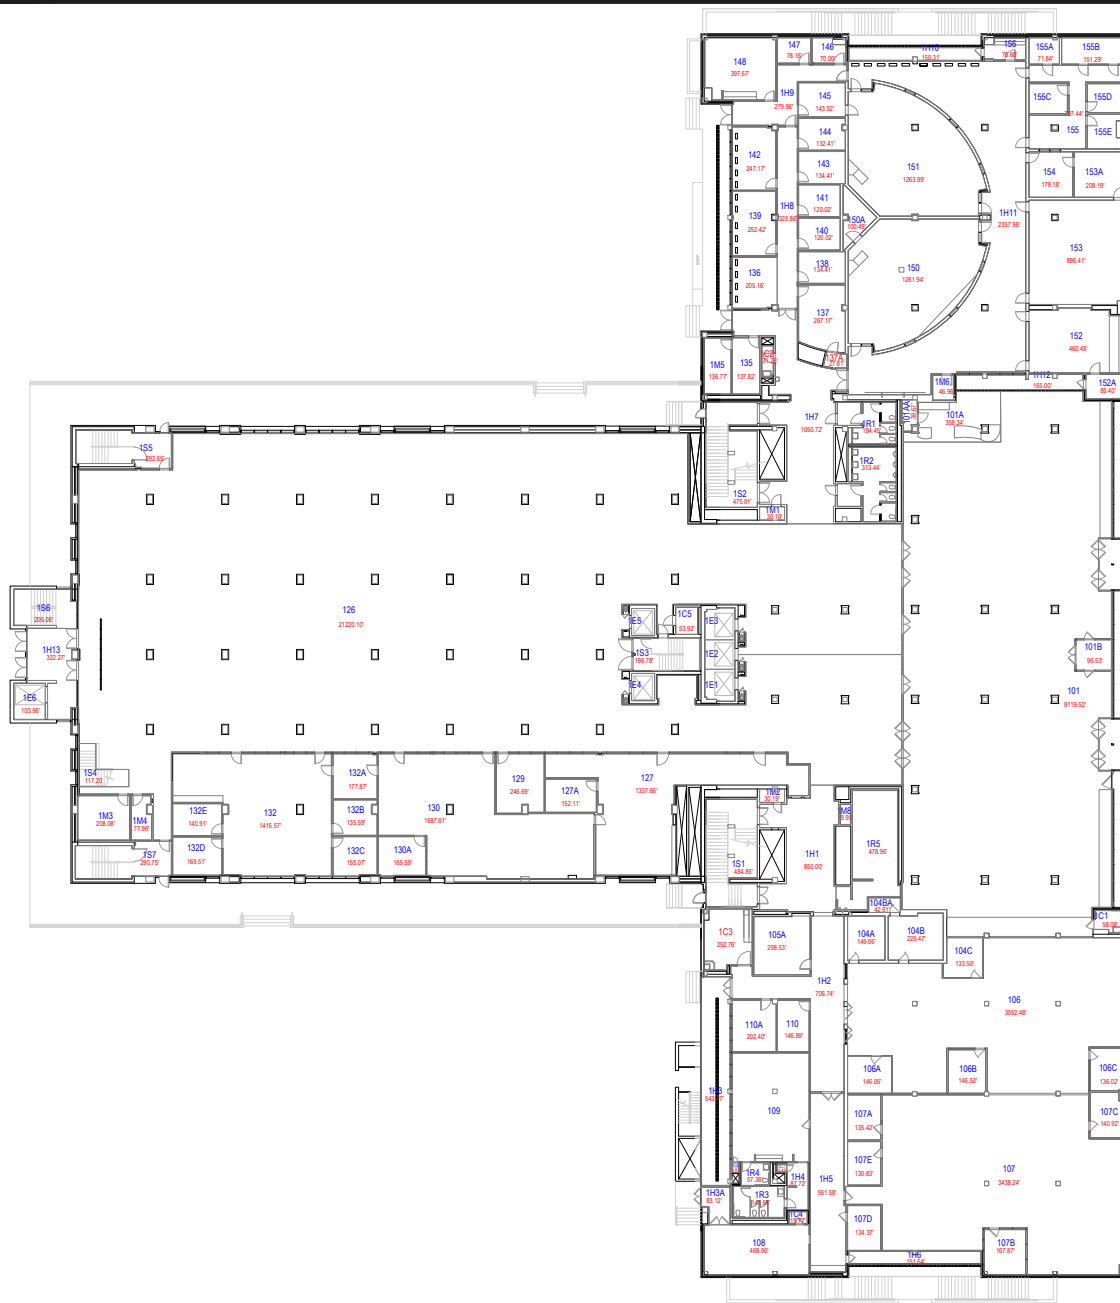


**BUILDING INFORMATION**  
NAME: LIBRARY  
NUMBER: 0205  
LEVEL: 01

**OPERATIONS DIVISION PLANNING & ADMINISTRATION**  
TEXAS TECH UNIVERSITY  
3125 MARK STREET • LUBBOCK, TX 79401-0015 • (806) 252-1000 • operationsmstr@ttu.edu

REVISION  
DATE: 27-Mar-23

PLOT  
DATE: 2-Oct-17

SHEET  
03  
OF  
09

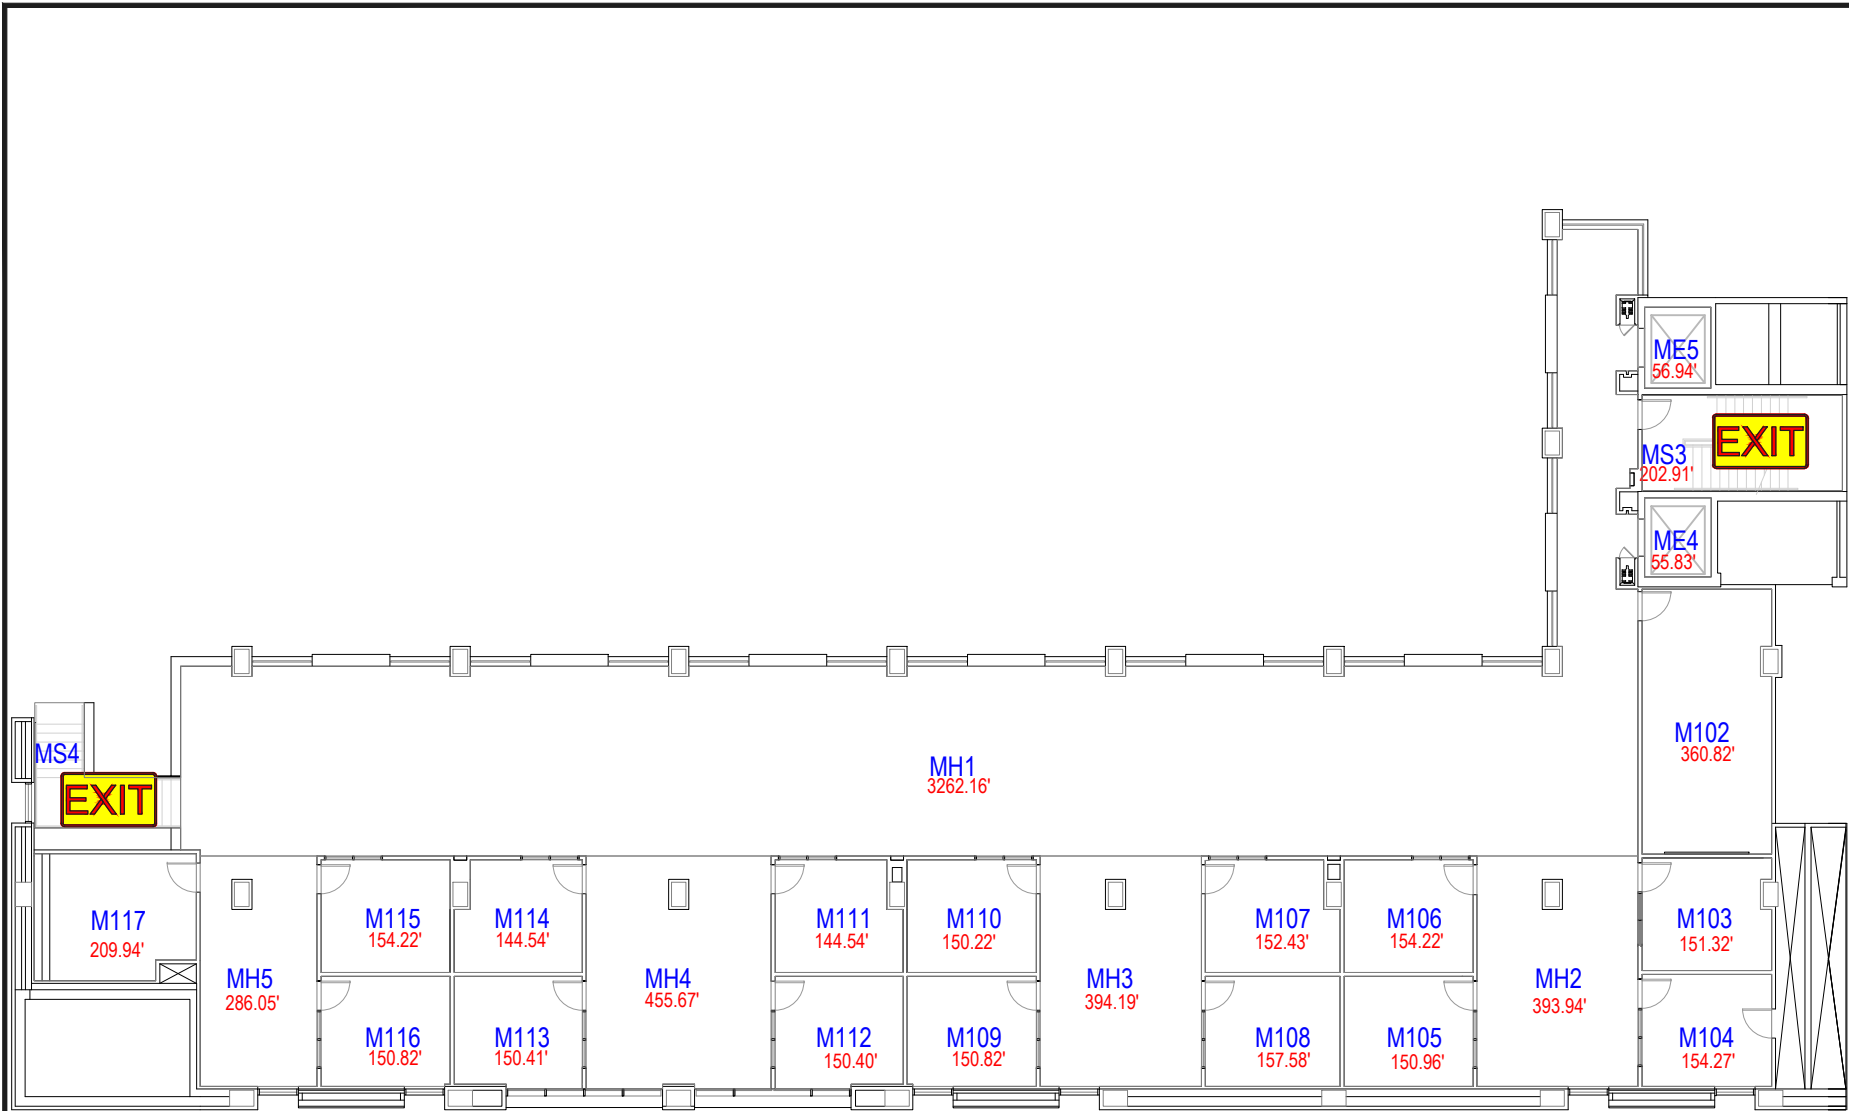


# MEZZANINE - FLOOR PLAN

SCALE: Not To Scale




- LEGEND**
- EMERGENCY EXIT
  - EMERGENCY SHELTER AREAS
  - AUTOMATED EXTERNAL DEFIBRILLATOR

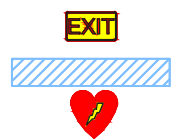




# SECOND - FLOOR PLAN

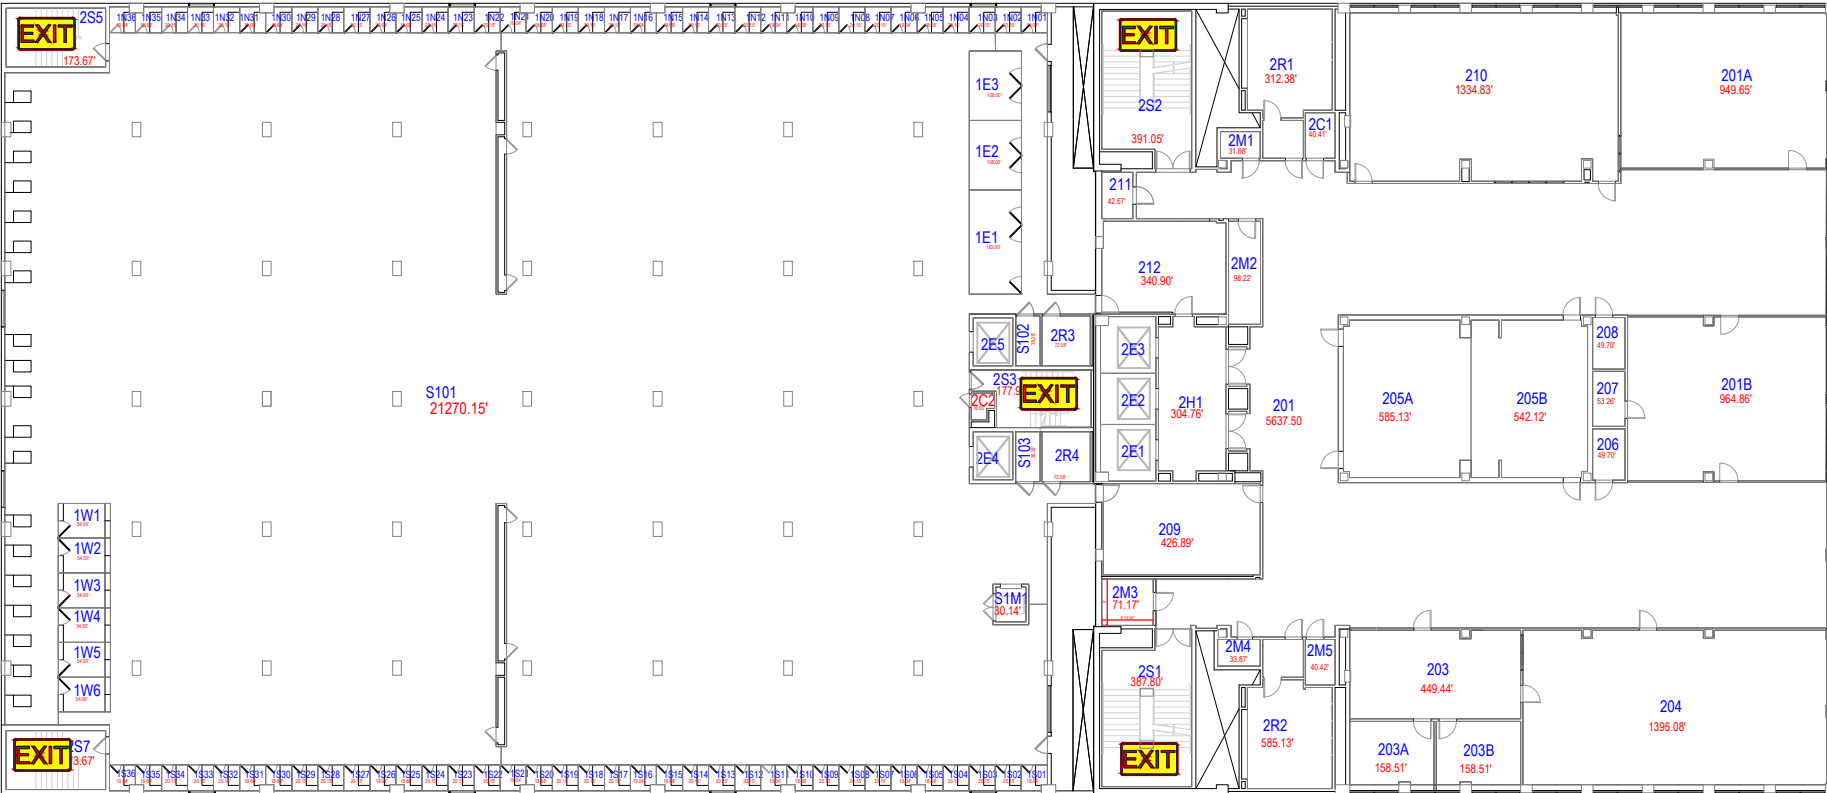SCALE: Not To Scale



**LEGEND**


- EMERGENCY EXIT 
- EMERGENCY SHELTER AREAS 
- AUTOMATED EXTERNAL DEFIBRILLATOR 

**SHEET**  
05  
**OF**  
09

**REVISION**  
DATE: 28-Mar-23  
**PLOT**  
DATE: 2-Oct-17

**OPERATIONS DIVISION PLANNING & ADMINISTRATION**  
TEXAS TECH UNIVERSITY  
3125 MARK STREET • LUBBOCK, TX 79401-0015 • (806) 242-5100 • operations@ttu.edu

**BUILDING INFORMATION**  
NAME: LIBRARY  
NUMBER: 0205  
LEVEL: 02

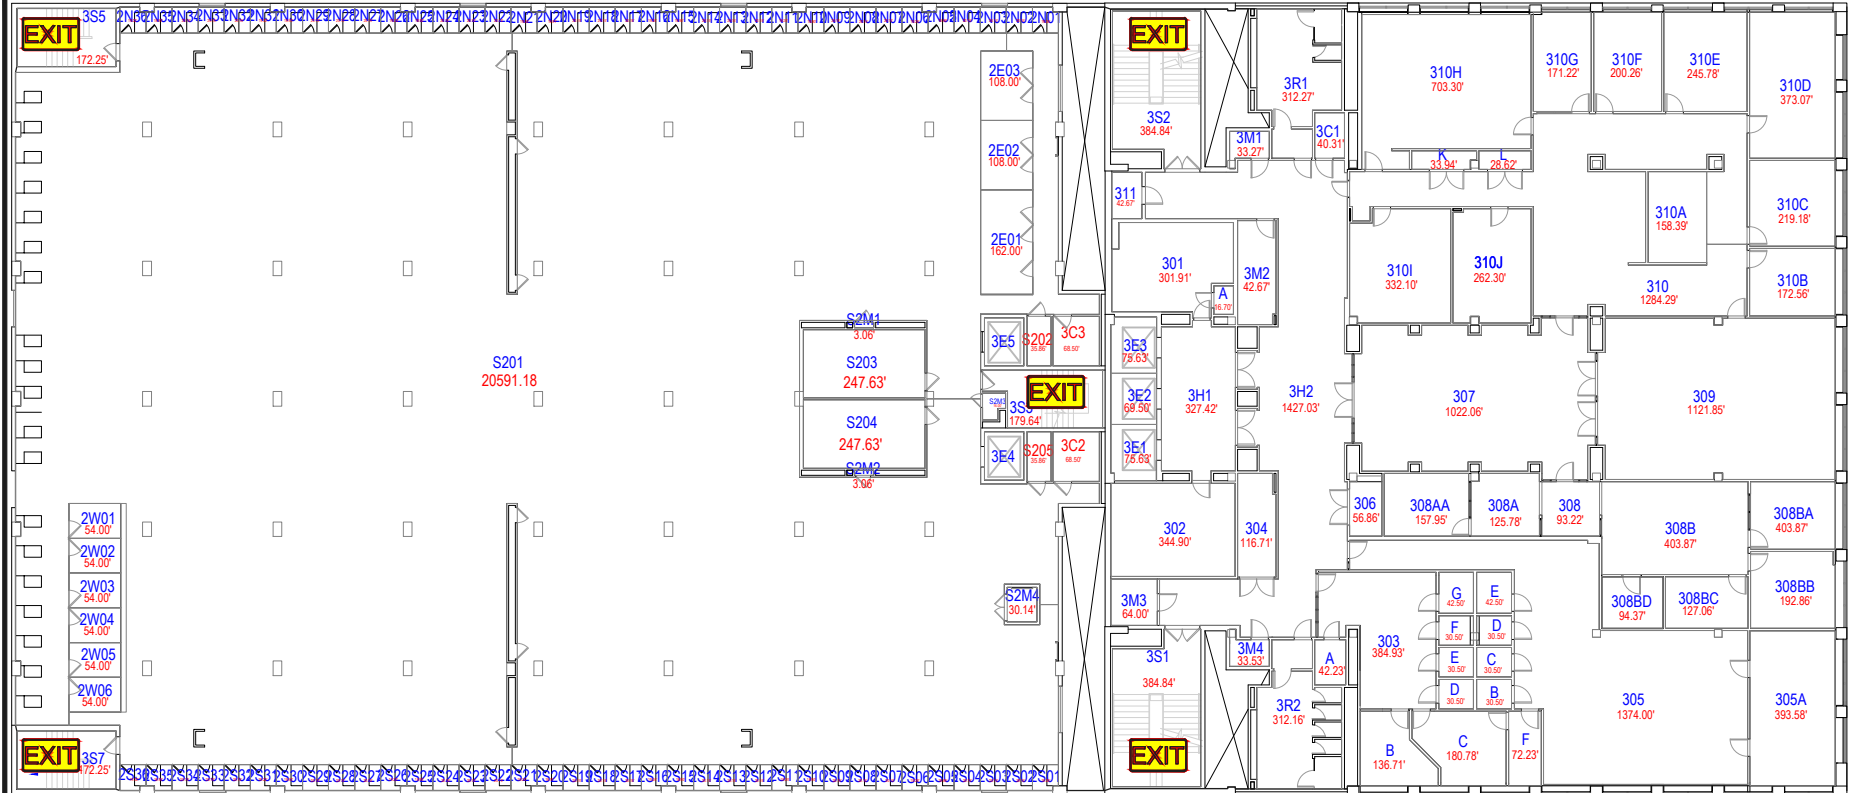

# THIRD - FLOOR PLAN

SCALE: Not To Scale



## LEGEND

EMERGENCY EXIT




EMERGENCY SHELTER AREAS



AUTOMATED EXTERNAL DEFIBRILLATOR



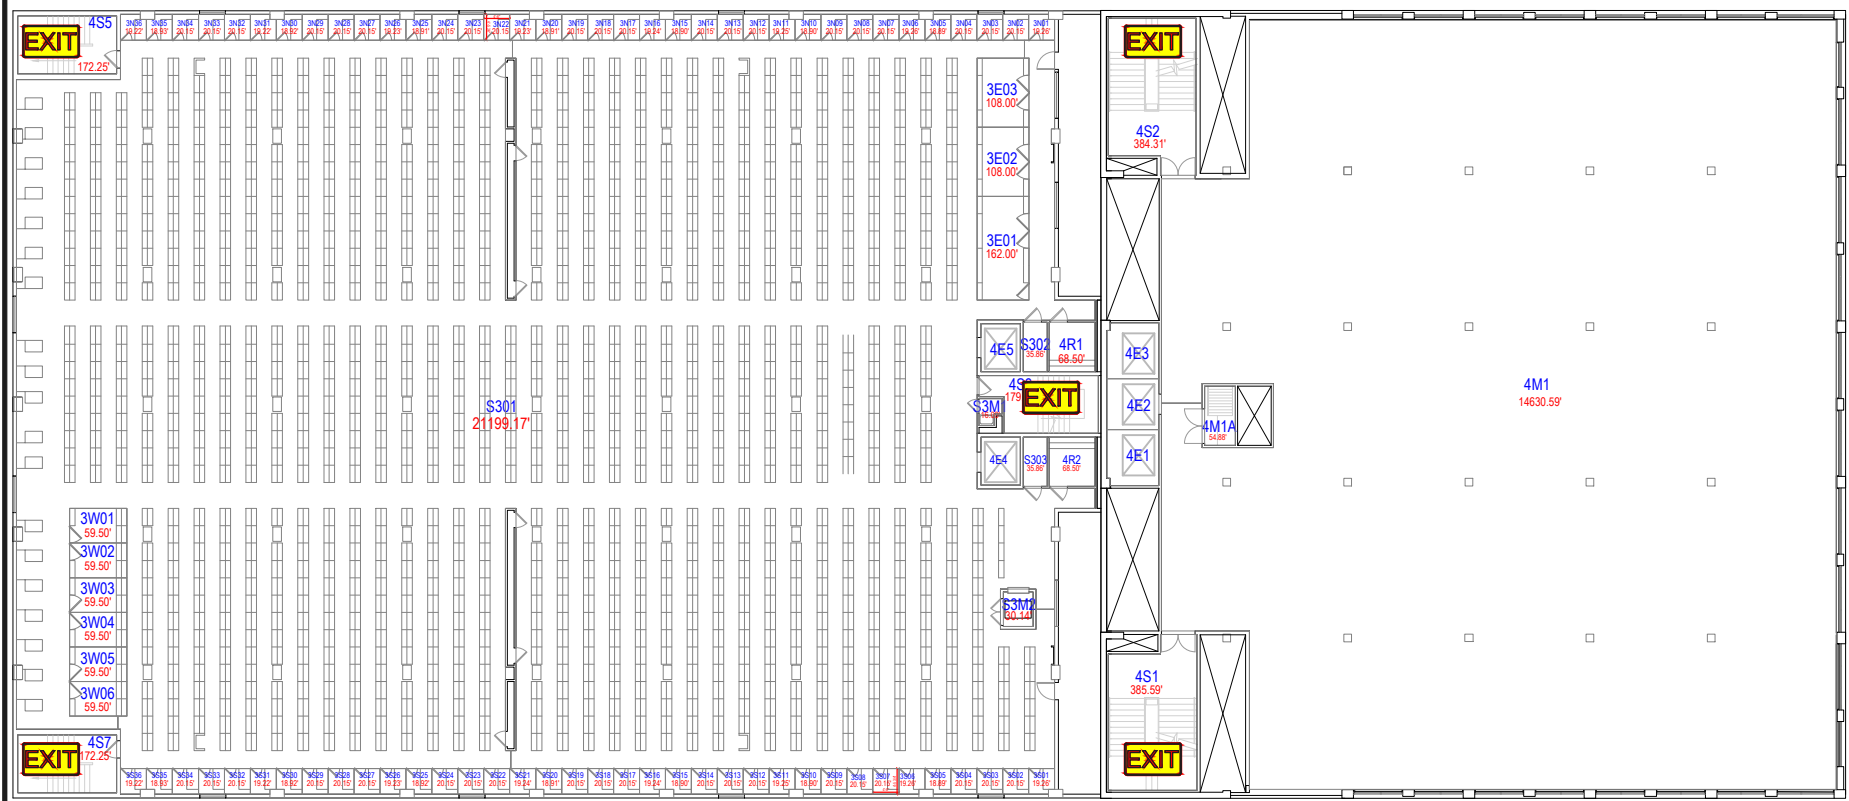


# FOURTH - FLOOR PLAN

SCALE: Not To Scale



- LEGEND**
- EMERGENCY EXIT
  - EMERGENCY SHELTER AREAS
  - AUTOMATED EXTERNAL DEFIBRILLATOR



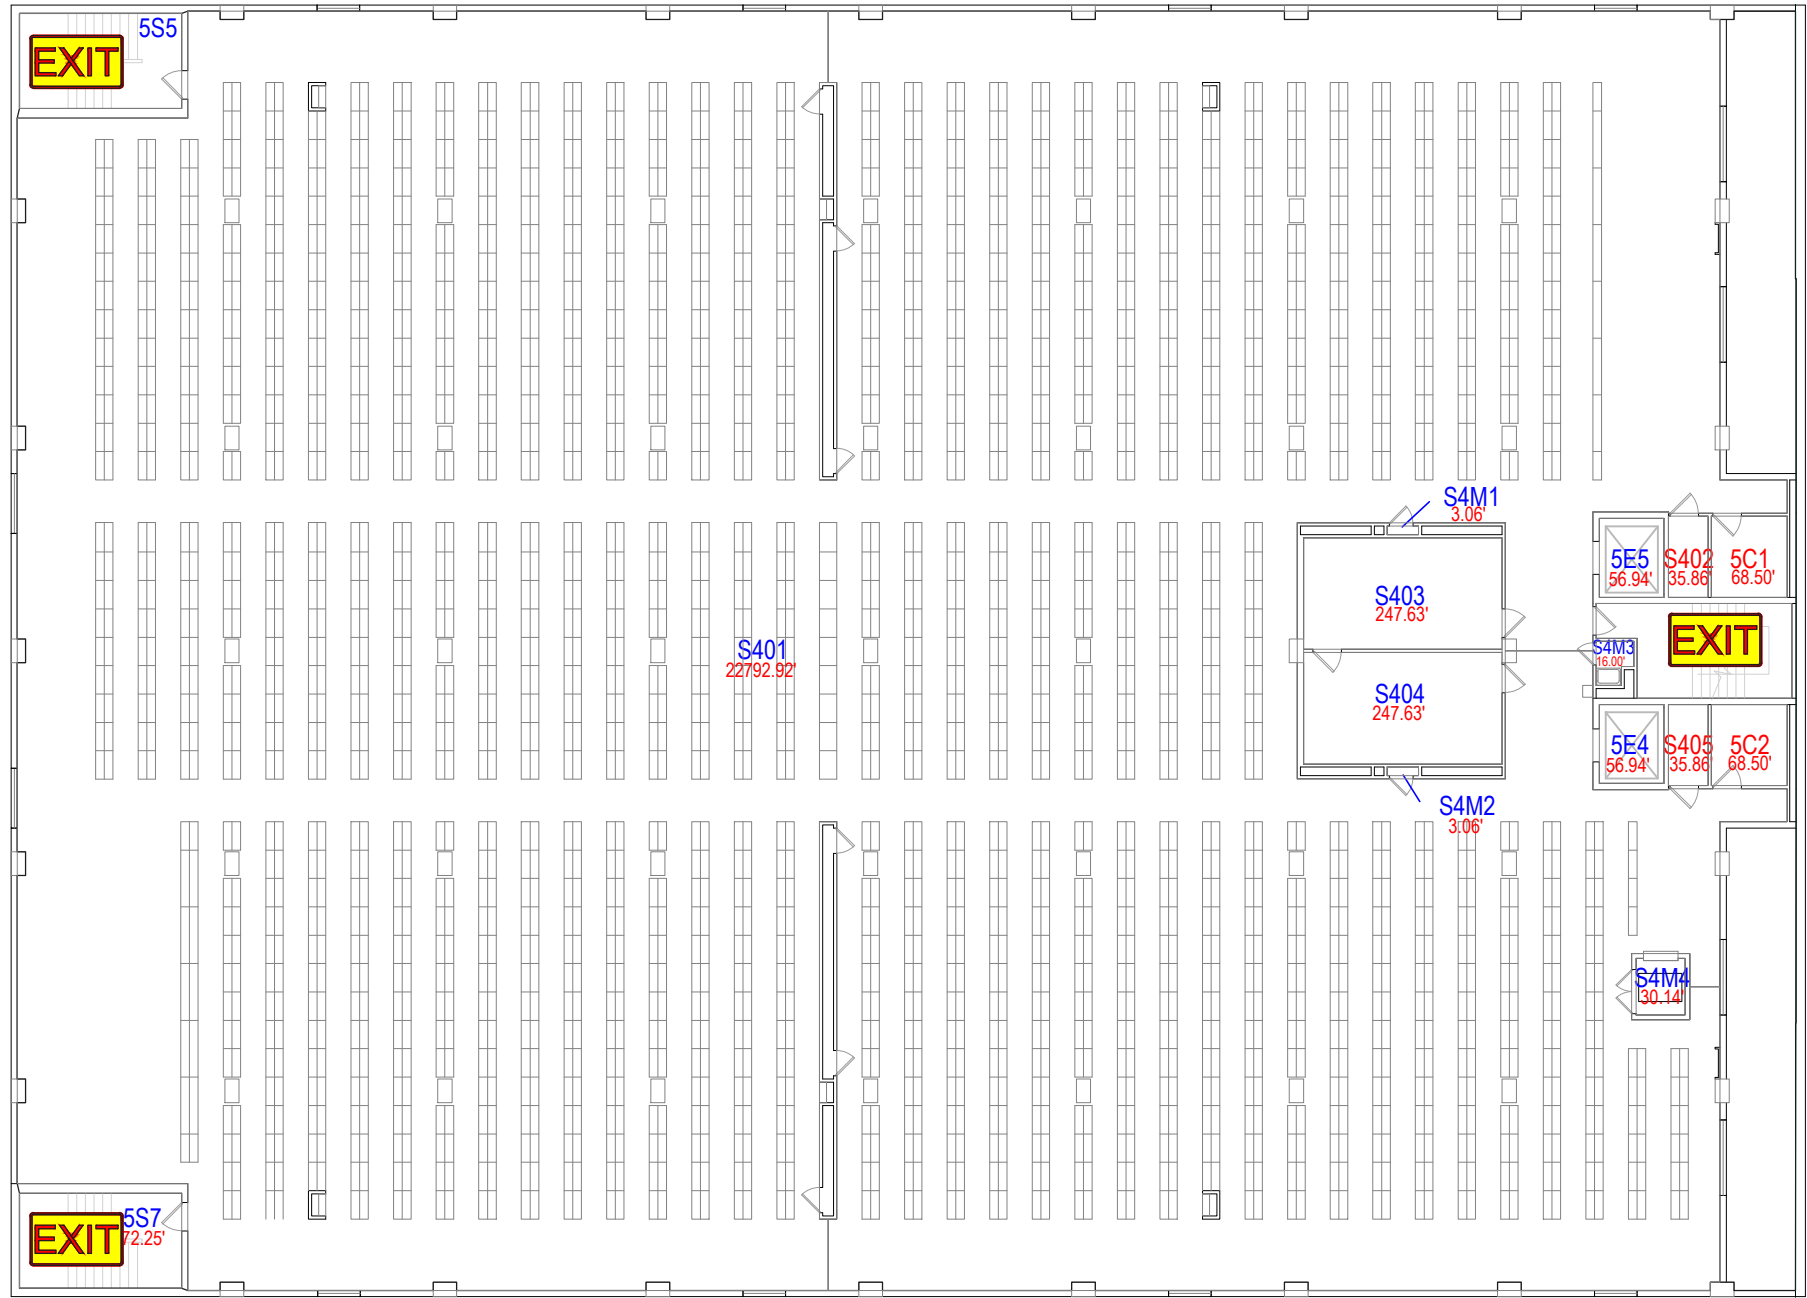

**FIFTH - FLOOR PLAN**  
SCALE: Not To Scale



**LEGEND**

- EMERGENCY EXIT
- EMERGENCY SHELTER AREAS
- AUTOMATED EXTERNAL DEFIBRILLATOR



**EXIT**  
S5  
172.25'

**EXIT**  
6S7  
72.25'

S501  
22816.09'

S505  
92.23'

S504  
92.06'

6E5

6R1  
132.98'

6S3  
176.4'

6M1  
22.14'

6E4

6R2  
133.53'

S503  
92.23'

S502  
92.20'

# SIXTH - FLOOR PLAN

SCALE: Not To Scale



## LEGEND

EMERGENCY EXIT

EMERGENCY SHELTER AREAS

AUTOMATED EXTERNAL DEFIBRILLATOR



SHEET  
09  
OF  
09

REVISION  
DATE: 28-Mar-23

PLOT  
DATE: 2-Oct-17

## OPERATIONS DIVISION PLANNING & ADMINISTRATION

TEXAS TECH UNIVERSITY

3125 MAIN STREET • LUBBOCK, TX 79401-0015 • (806) 242-1101 • [operations@ttu.edu](mailto:operations@ttu.edu)

## BUILDING INFORMATION

NAME: LIBRARY  
NUMBER: 0205  
LEVEL: 06