

FIRST - FLOOR PLAN

SCALE: Not To Scale



SHEET
01
OF
02

REVISION
DATE: 6-Oct-16

PLOT
DATE: 6-Oct-16

OPERATIONS DIVISION PLANNING & ADMINISTRATION

TEXAS TECH UNIVERSITY


3122 MAIN STREET - LUBBOCK, TX 79409-0015 - (806) 742-5202 - opsadmin@ttu.edu

BUILDING INFORMATION
SOUTHWEST COLLECTIONS/SPECIAL
COLLECTIONS LIBRARY

NAME:
NUMBER: 0387
LEVEL: 01

SECOND - FLOOR PLAN

SCALE: Not To Scale

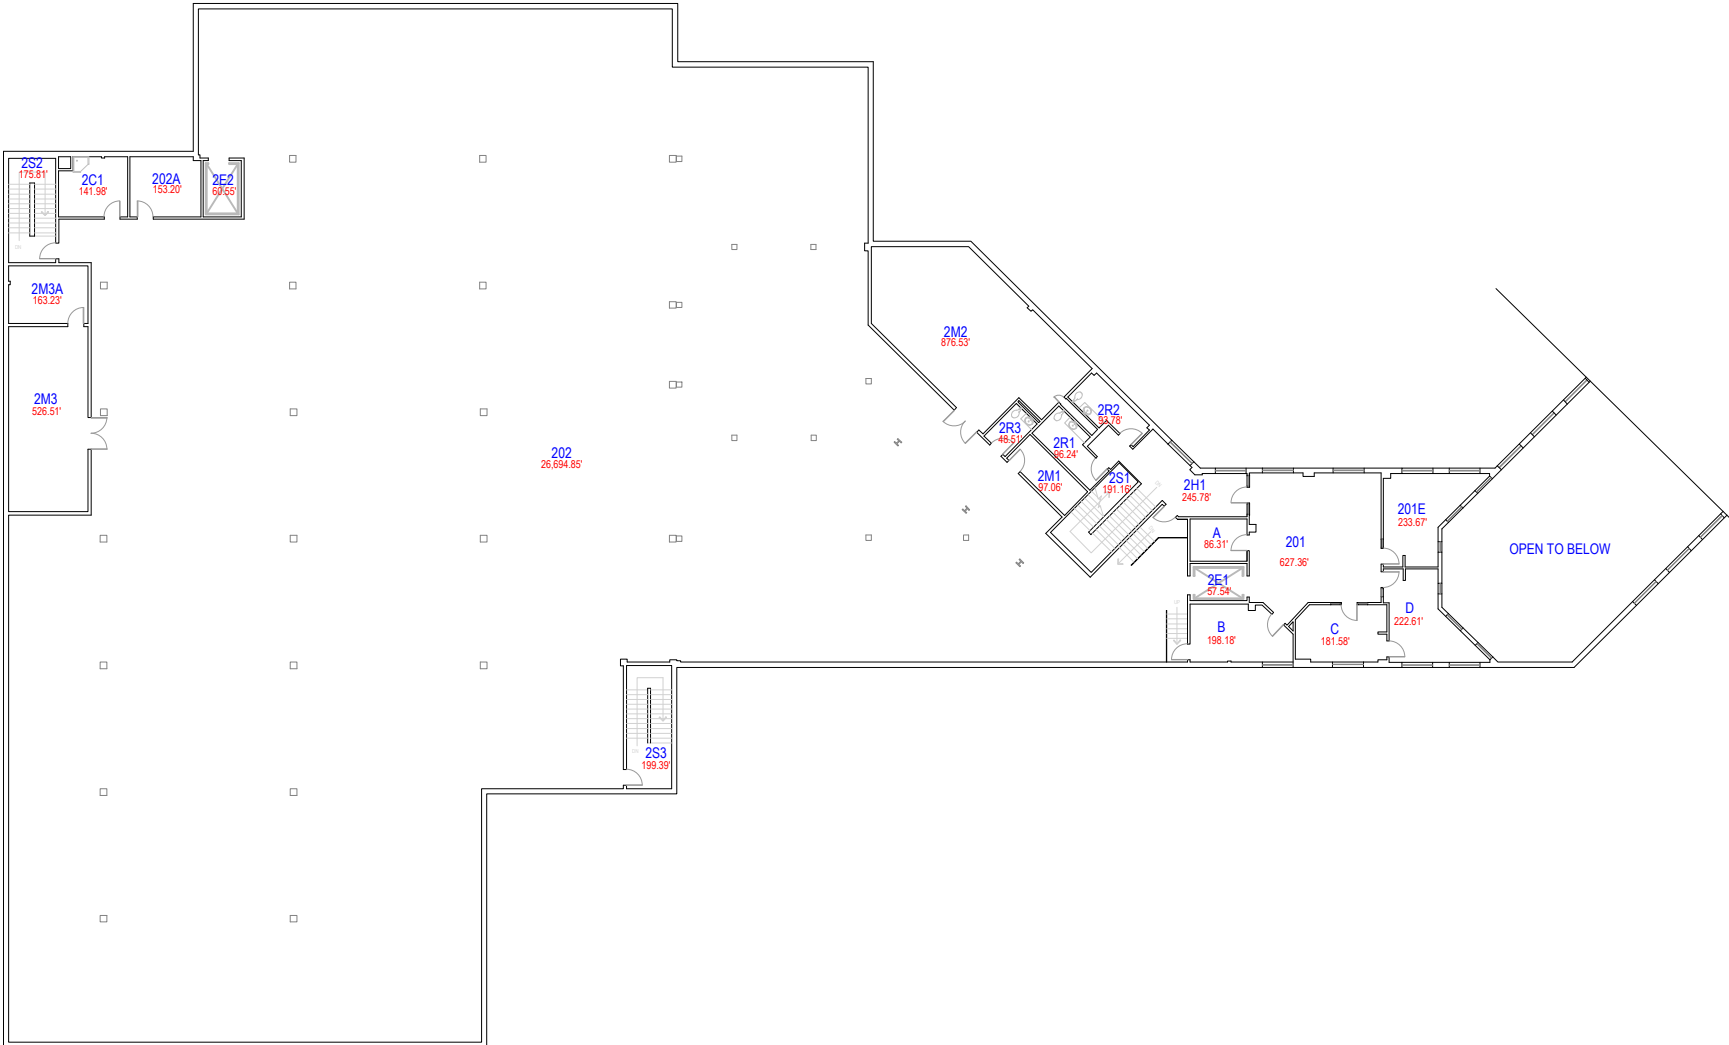

SHEET
02
OF
02

REVISION
DATE: 6-Oct-16
PLOT
DATE: 6-Oct-16

OPERATIONS DIVISION PLANNING & ADMINISTRATION

TEXAS TECH UNIVERSITY

3122 MAIN STREET - LUBBOCK, TX 79401-0015 - (806) 742-5202 - opsadmin@ttu.edu

BUILDING INFORMATION
SOUTHWEST COLLECTIONS/SPECIAL
COLLECTIONS LIBRARY
NAME:
NUMBER: 0387
LEVEL: 02