


# FIRST - FLOOR PLAN

SCALE: Not To Scale

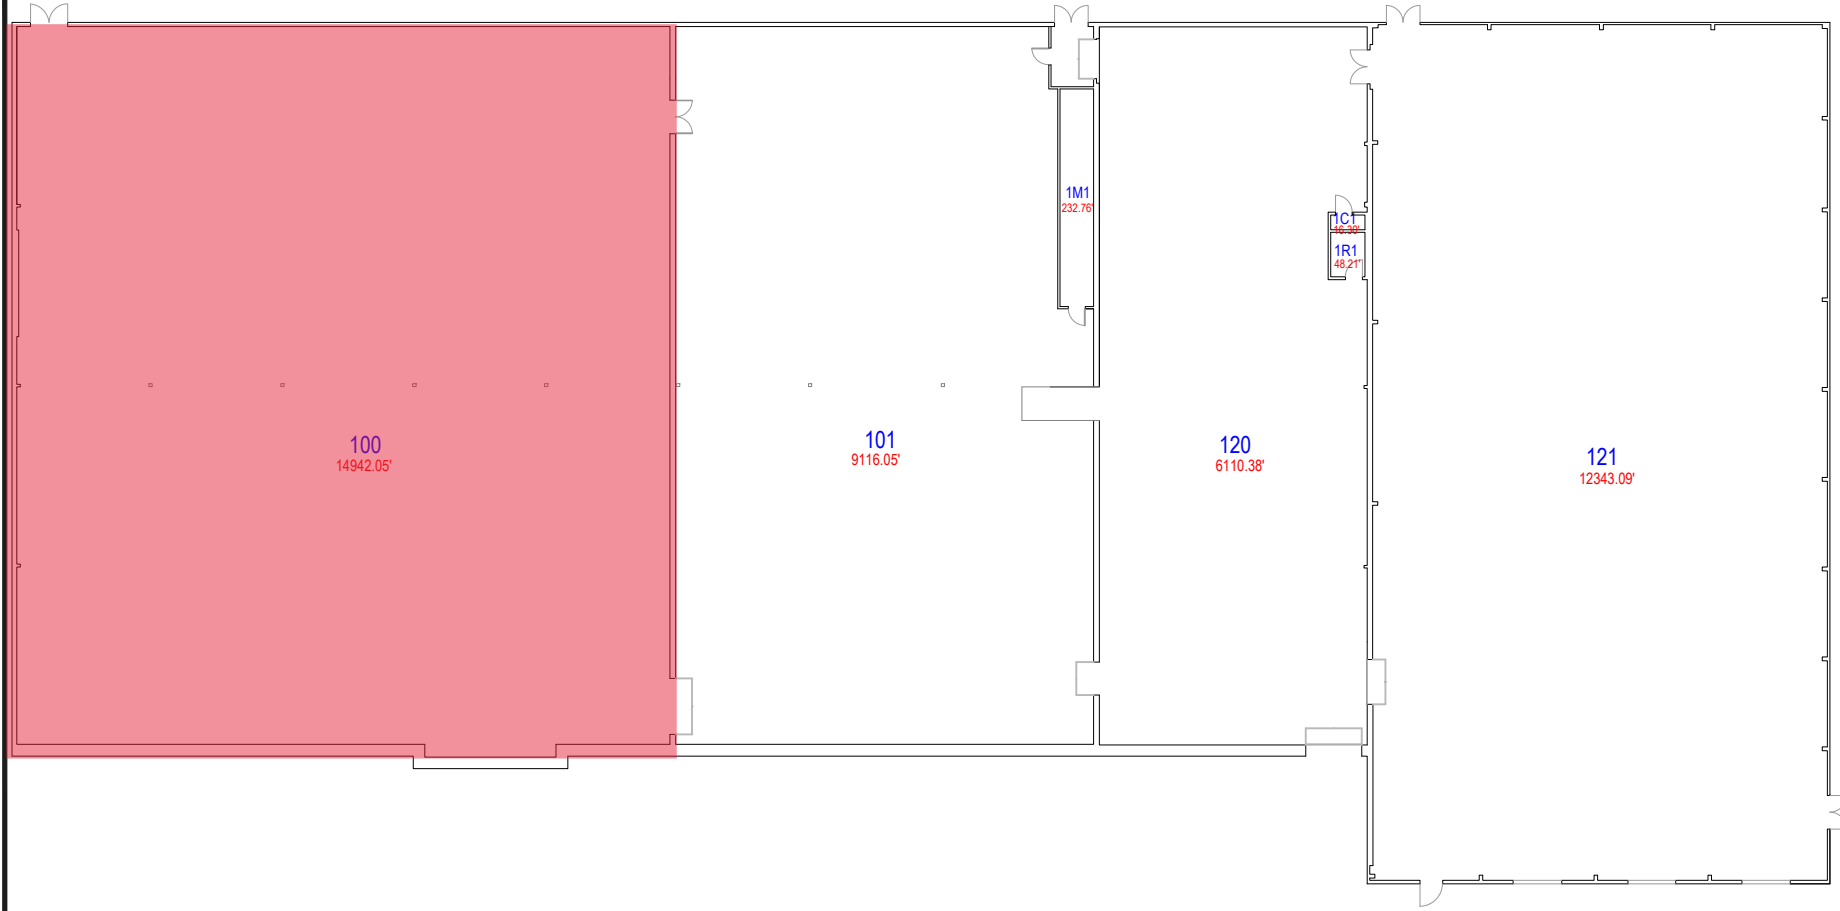

**BUILDING INFORMATION**  
NAME: EAST LOOP RESEARCH BUILDING  
NUMBER: 0601  
LEVEL: 01

**OPERATIONS DIVISION PLANNING & ADMINISTRATION**  
TEXAS TECH UNIVERSITY  
3122 MARK STREET • LUBBOCK, TX 79401-0015 • (806) 742-5100 • [operations@ttu.edu](mailto:operations@ttu.edu)

REVISION  
DATE: 3-May-18  
PLOT  
DATE: 28-Apr-16

SHEET  
01  
OF  
01