


BASEMENT - FLOOR PLAN

SCALE: Not To Scale

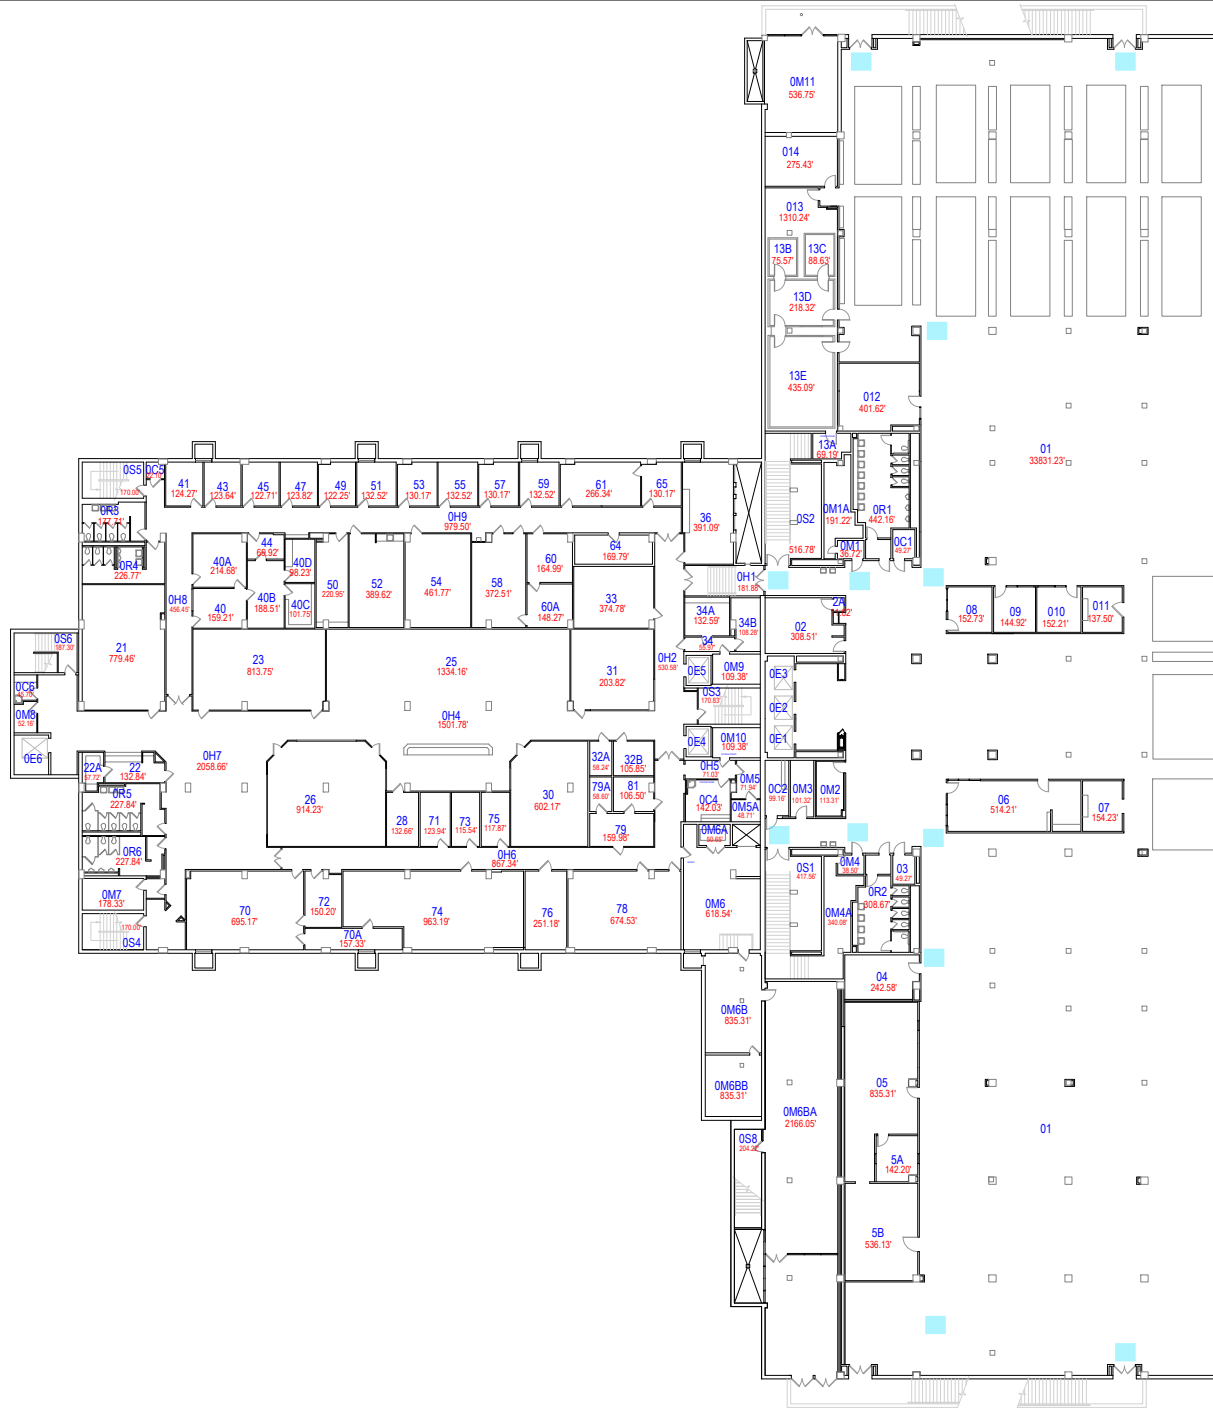

BUILDING INFORMATION

NAME: LIBRARY

NUMBER: 0205

LEVEL: 00

OPERATIONS DIVISION PLANNING & ADMINISTRATION

TEXAS TECH UNIVERSITY

3325 MAIN STREET - LUBBOCK, TX 79403-0015 - (806)742-2322 - operations.usm@ttu.edu


REVISION
DATE: 8-Jul-15

PLOT
DATE: 18-Jul-14

SHEET
01
OF
09

FIRST - FLOOR PLAN

SCALE: Not To Scale

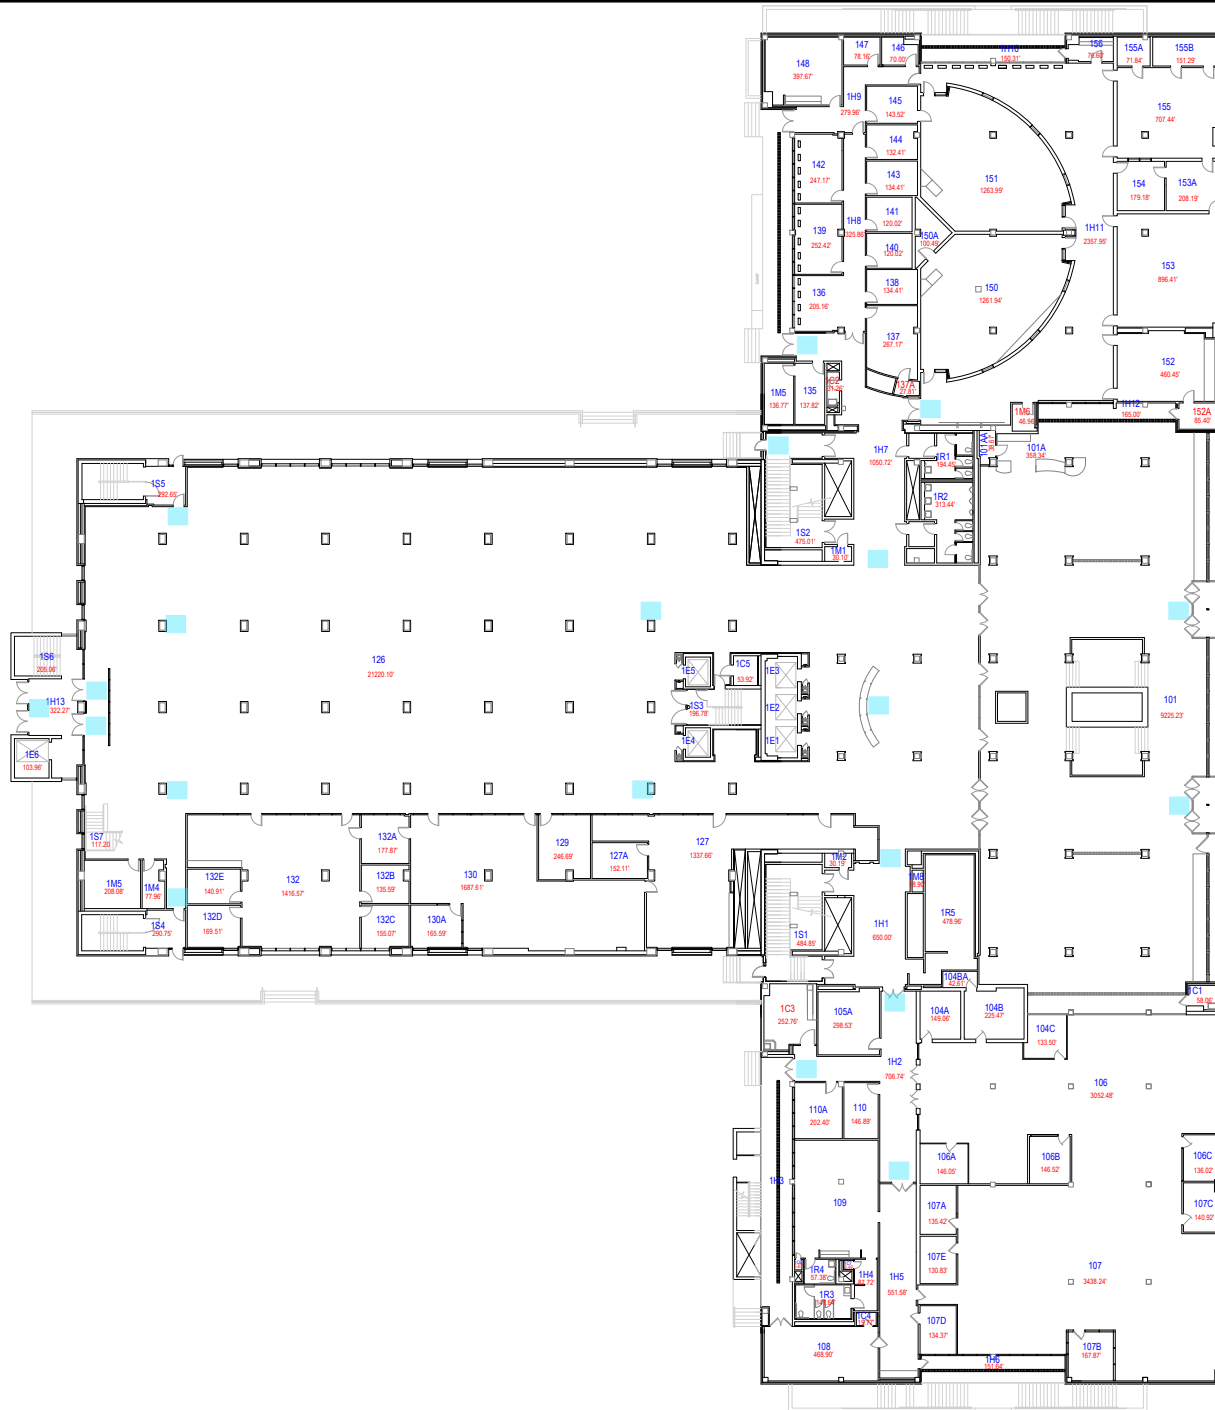


BUILDING INFORMATION
NAME: LIBRARY
NUMBER: 0205
LEVEL: 01

OPERATIONS DIVISION PLANNING & ADMINISTRATION
TEXAS TECH UNIVERSITY
3325 MAIN STREET - LUBBOCK, TX 79403-0015 - (806)742-2322 - operations.usa@ttu.edu

REVISION
DATE: 8-Jul-15
PLOT
DATE: 18-Jul-14

SHEET
03
OF
09

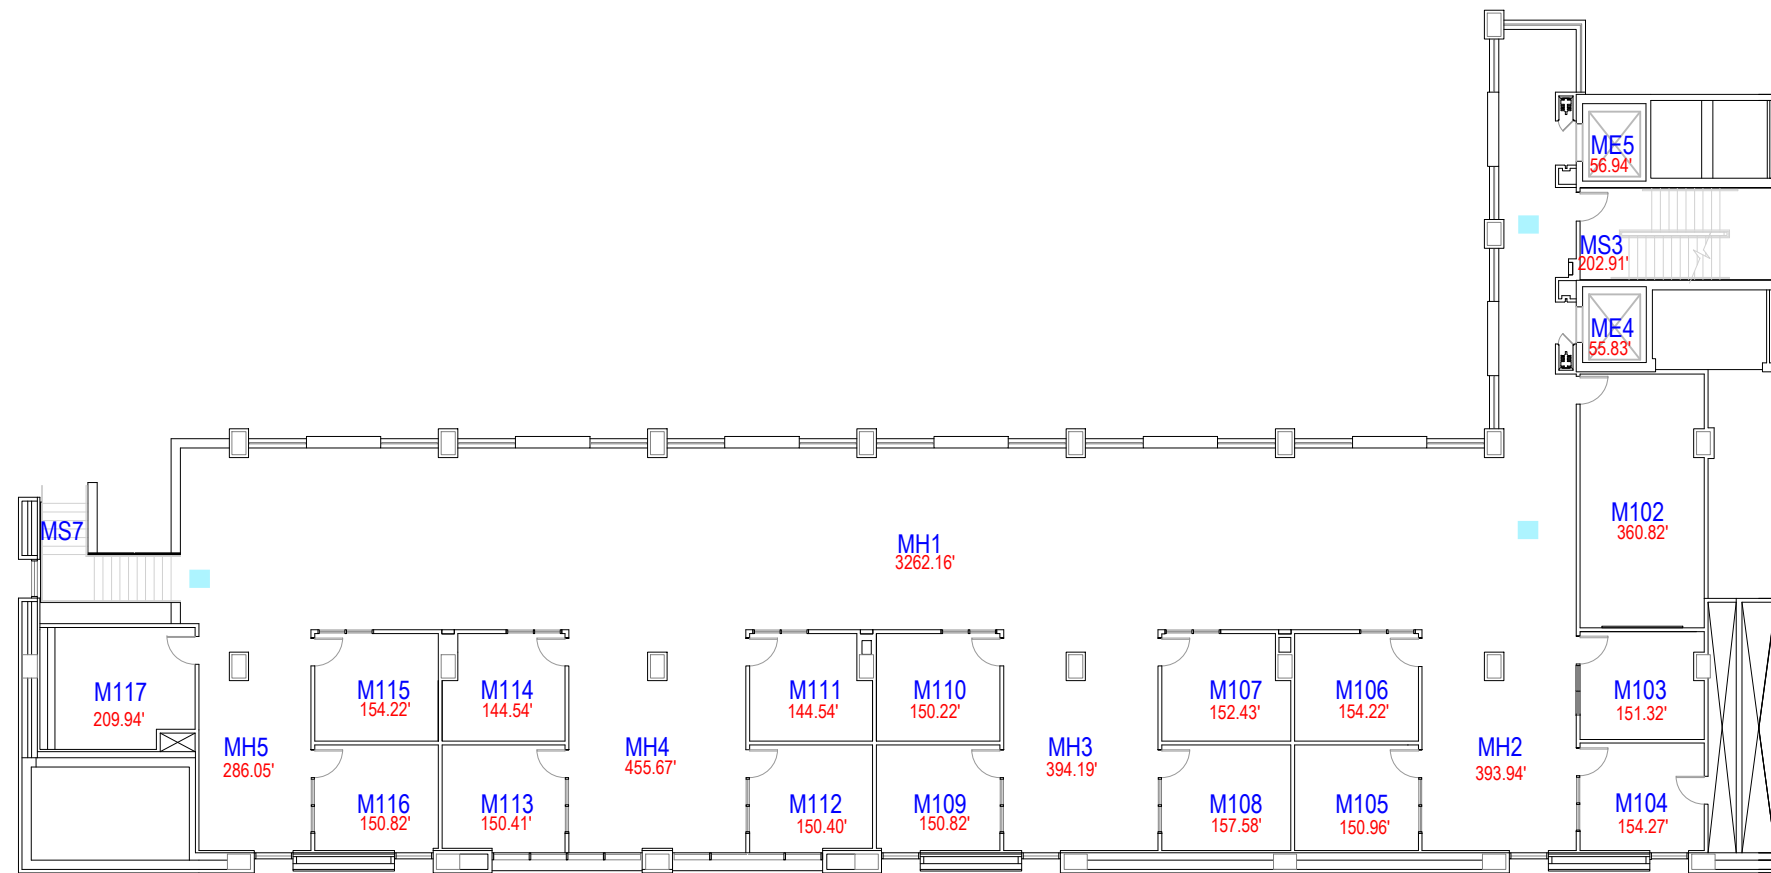

MEZZANINE - FLOOR PLAN

SCALE: Not To Scale



BUILDING INFORMATION
NAME: LIBRARY
NUMBER: 0205
LEVEL: M1

OPERATIONS DIVISION PLANNING & ADMINISTRATION

TEXAS TECH UNIVERSITY


3225 MAIN STREET • LUBBOCK, TX 79409-0015 • (806)742-3202 • operationsplanning@ttu.edu

REVISION
DATE: 8-Jul-15
PLOT
DATE: 28-Jul-14

SHEET
04
OF
09

SECOND - FLOOR PLAN

SCALE: Not To Scale

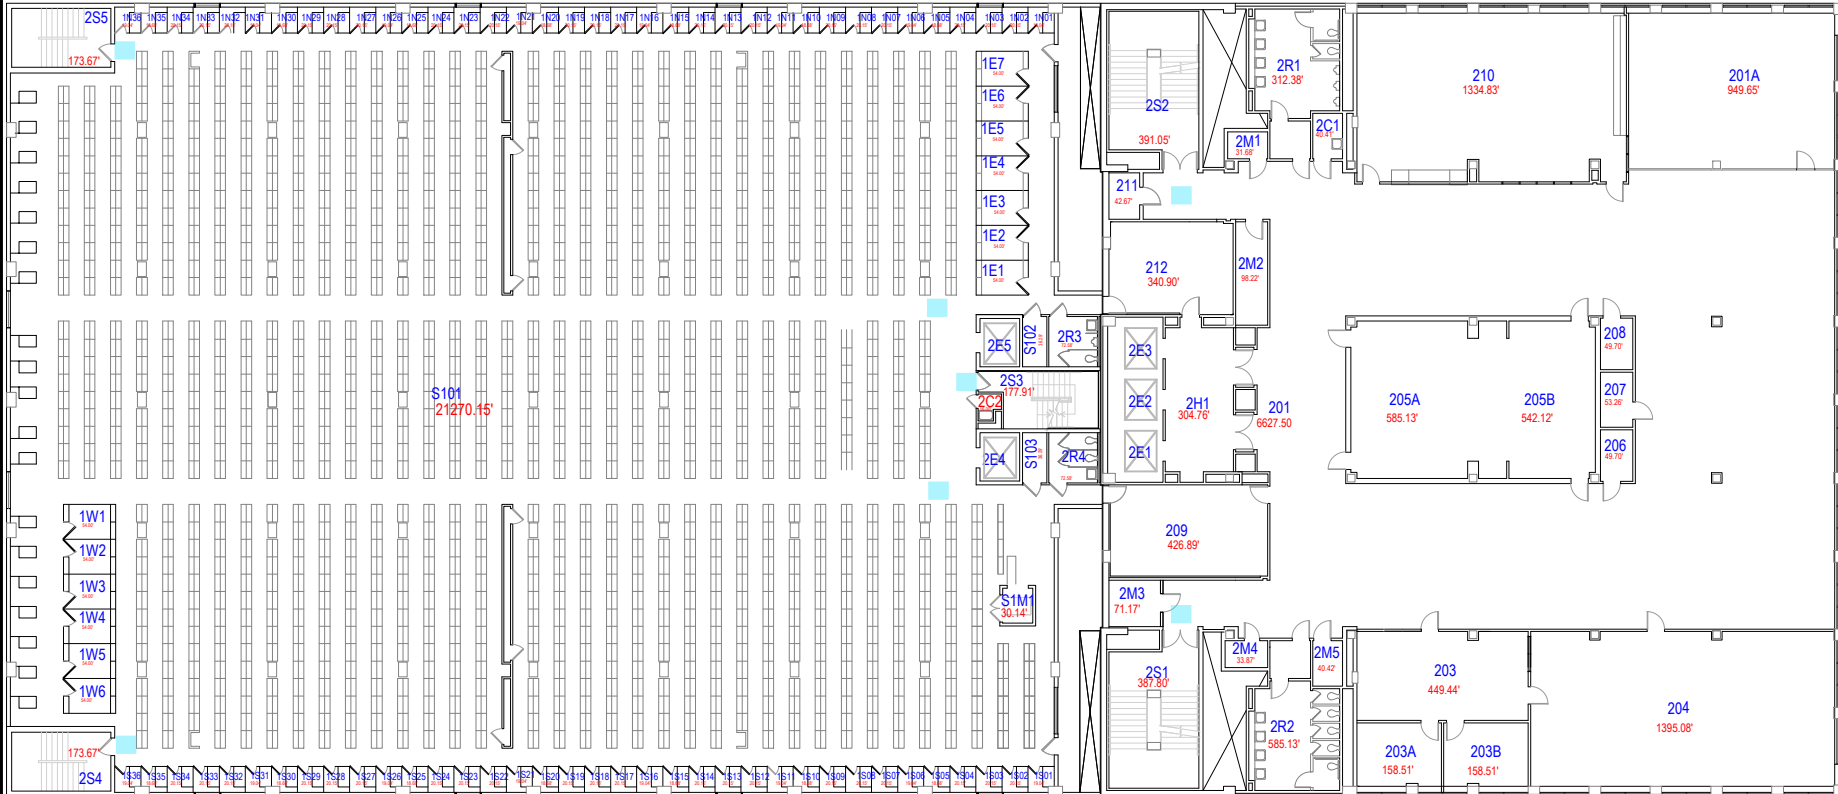

BUILDING INFORMATION

NAME: LIBRARY

NUMBER: 0205

LEVEL: 02

OPERATIONS DIVISION PLANNING & ADMINISTRATION

TEXAS TECH UNIVERSITY


3325 MAIN STREET - LUBBOCK, TX 79409-0015 - (806)742-2322 - operations.usm@ttu.edu

REVISION
DATE: 8-Jul-15

PLOT
DATE: 18-Jul-14

SHEET
05
OF
09

SCALE: Not To Scale

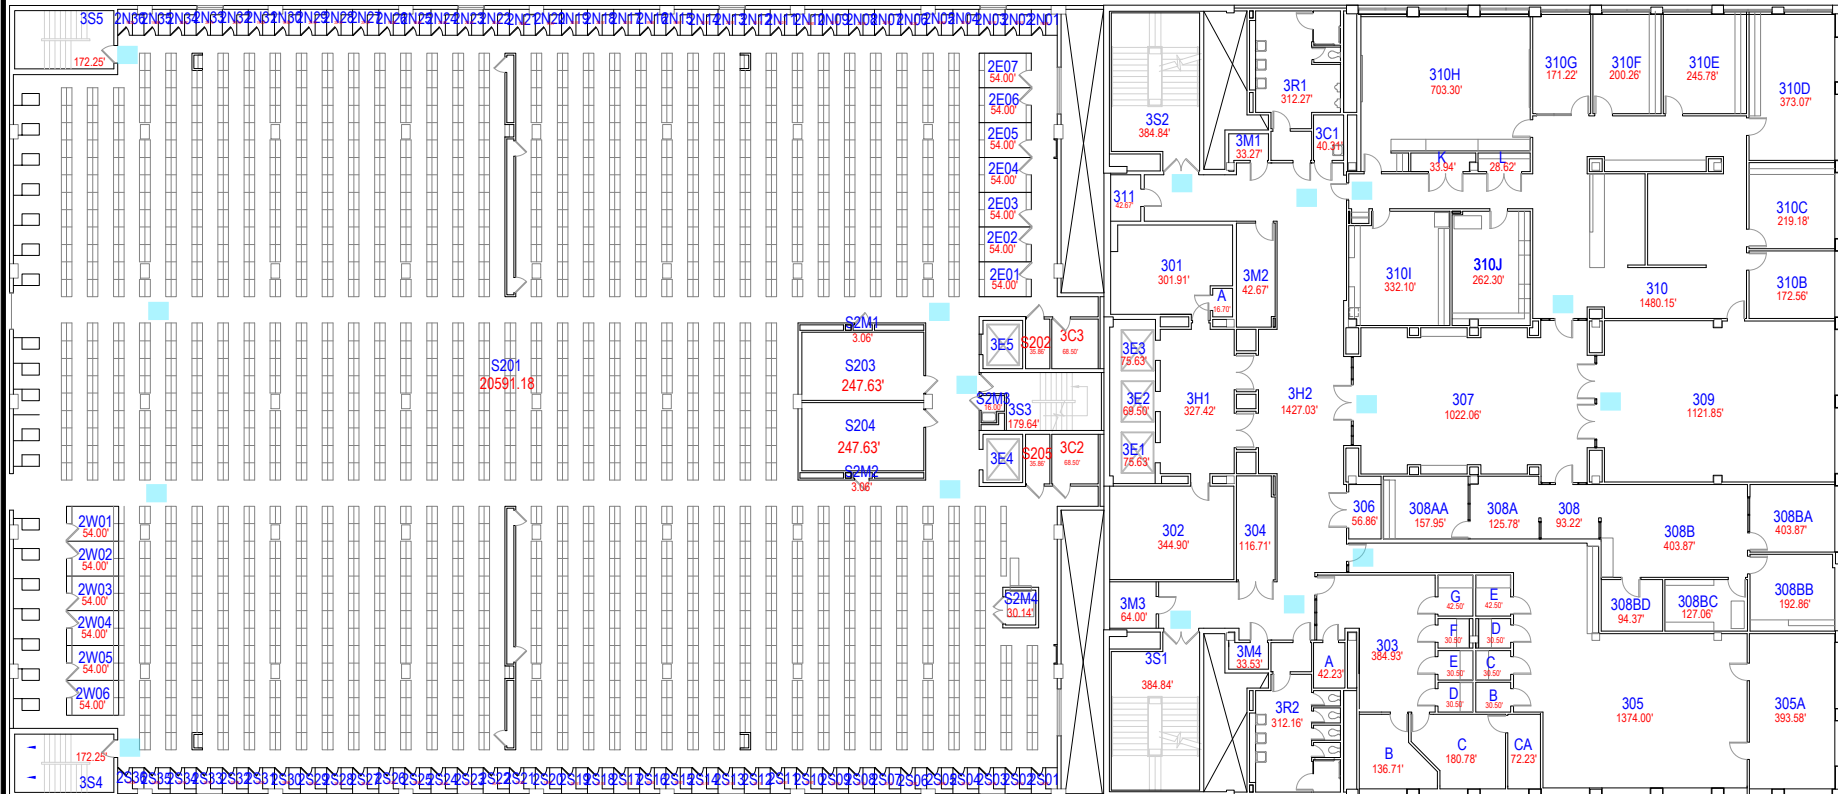


NAME:
NUMBER:
LEVEL:

OPERATIONS DIVISION PLANNING & ADMINISTRATION

REVISION	
DATE:	4-Aug-15
PLOT	
DATE:	18-Jul-14

SHEET
06
OF
60

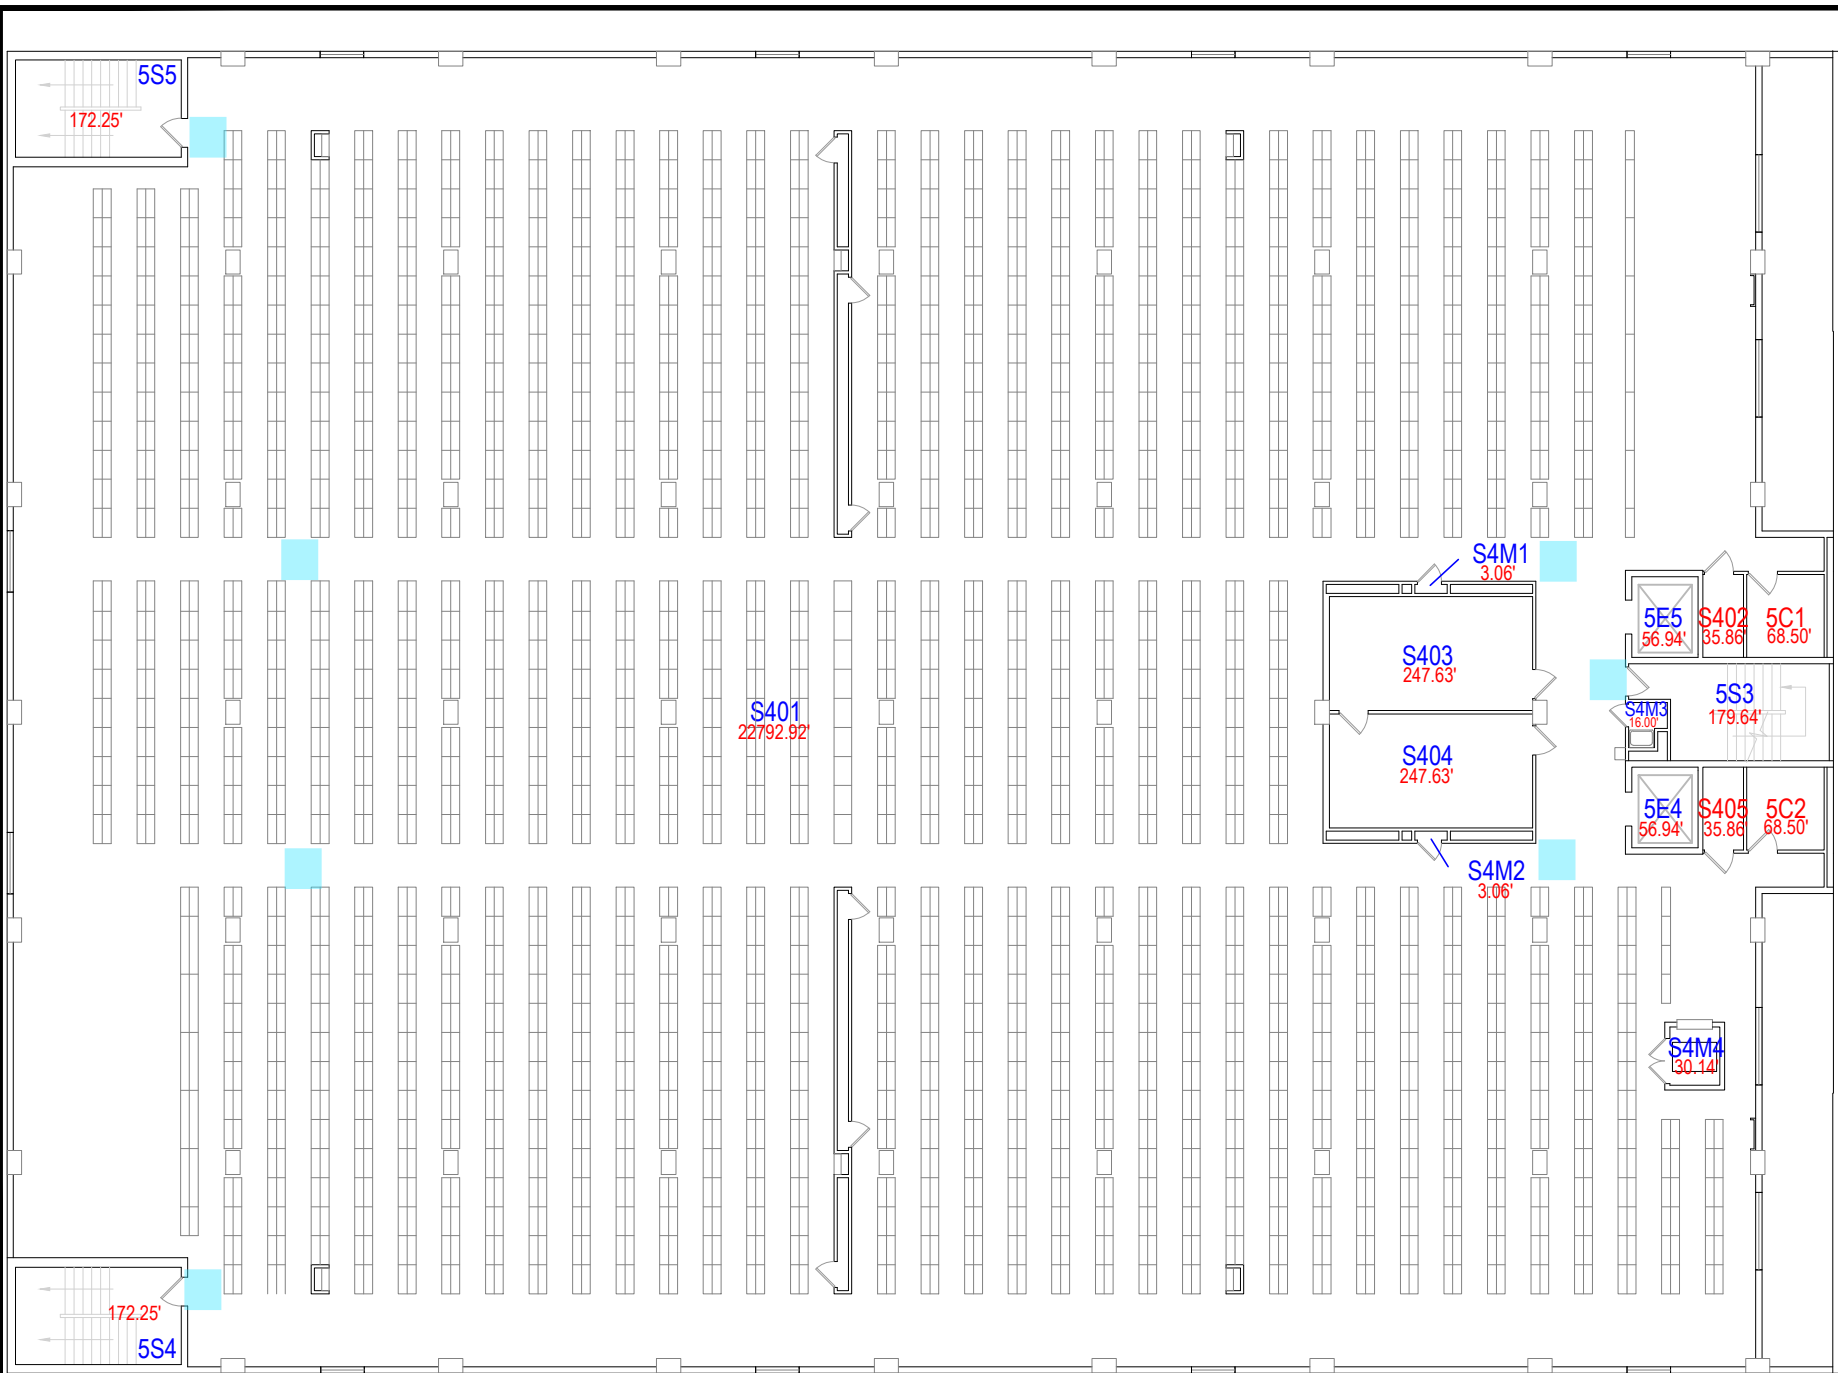

SIXTH - FLOOR PLAN

SCALE: Not To Scale



BUILDING INFORMATION

NAME:
LIBRARY
NUMBER: 0205
LEVEL: 06


OPERATIONS DIVISION PLANNING & ADMINISTRATION

TEXAS TECH UNIVERSITY

3225 MAIN STREET - LUBBOCK, TX 79409-0015 - (806)742-2322 - operations.usm@ttu.edu

REVISION
DATE: 8-Jul-15
PLOT
DATE: 18-Jul-14

SHEET
08
OF
09

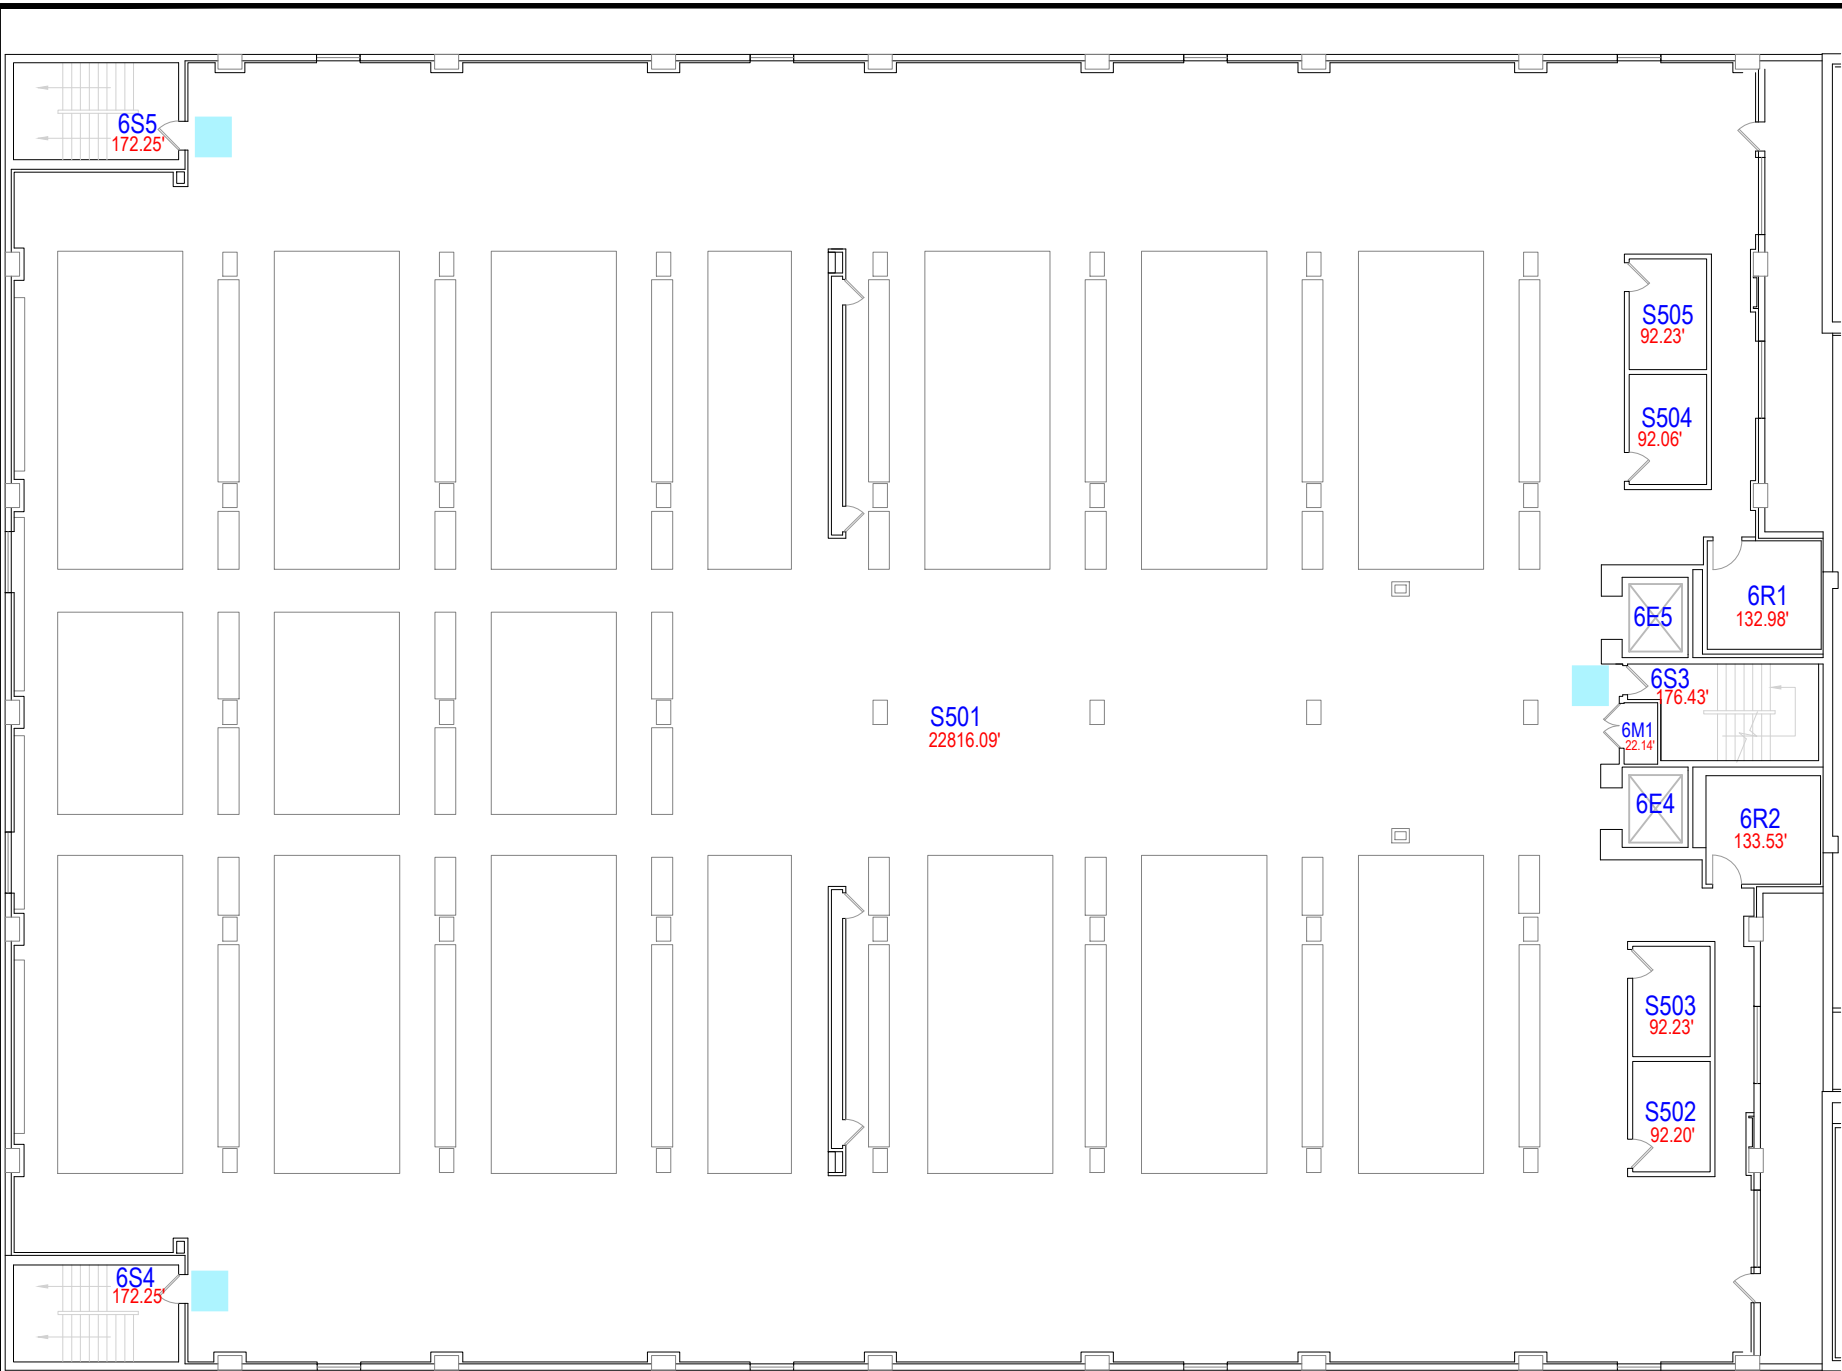

SIXTH - FLOOR PLAN

SCALE: Not To Scale



BUILDING INFORMATION

NAME:
NUMBER:
LEVEL:

LIBRARY
0205
06

OPERATIONS DIVISION PLANNING & ADMINISTRATION

TEXAS TECH UNIVERSITY

3125 MAIN STREET - LUBBOCK, TX 79409-0015 - (806)743-2322 - spaceplanning.us@ttu.edu

REVISION

DATE: 8-Jul-15

PLOT DATE: 19-Aug-14

SHEET
09
OF
09