

FIRST - FLOOR PLAN

SCALE: Not To Scale



SHEET
01
OF
02


REVISION
DATE: 8-Jul-15
PLOT
DATE: 6-Aug-14

OPERATIONS DIVISION PLANNING & ADMINISTRATION

TEXAS TECH UNIVERSITY

3322 MAIN STREET - LUBBOCK, TX 79409-0015 - (806)742-2102 - hspace@ttu.edu

BUILDING INFORMATION
NAME: SOUTHWEST COLLECTIONS
NUMBER: 0387
LEVEL: 01

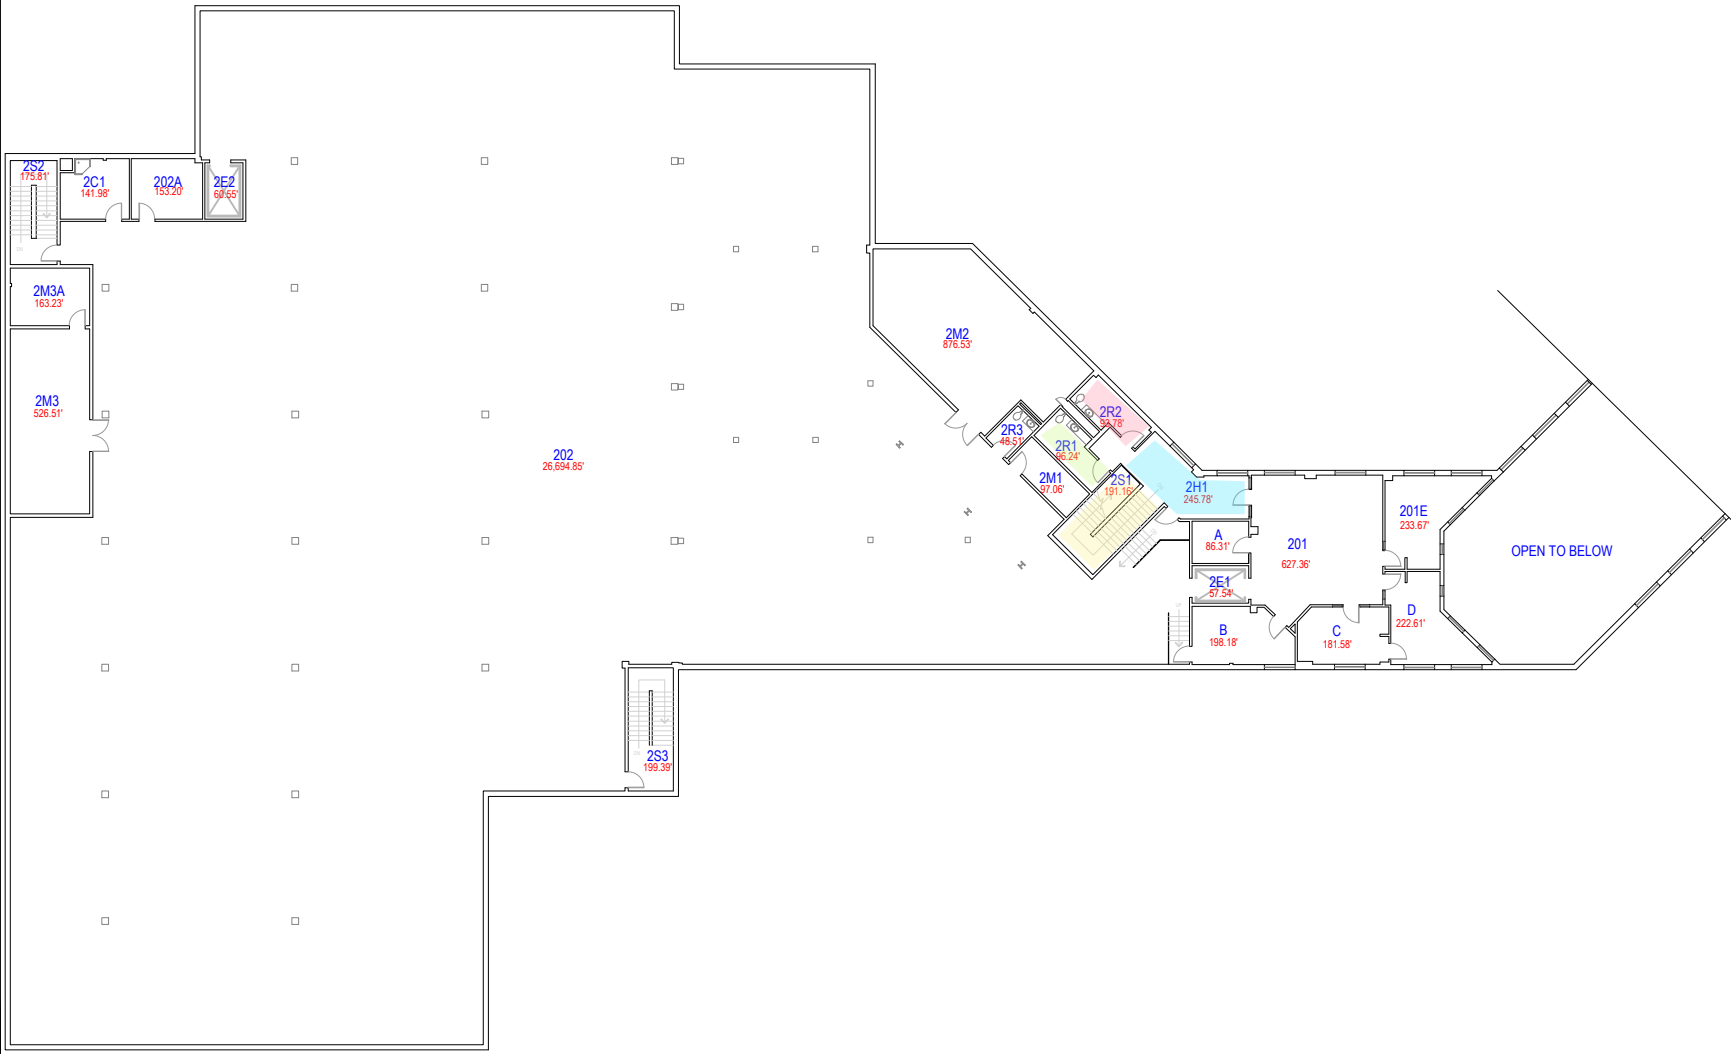

SECOND - FLOOR PLAN

SCALE: Not To Scale



SHEET
02
OF
02

REVISION
DATE: 5-Aug-15
PLOT
DATE: 6-Aug-14

OPERATIONS DIVISION PLANNING & ADMINISTRATION

TEXAS TECH UNIVERSITY

3122 MAIN STREET - LUBBOCK, TX 79401-0015 - (806)742-2102 - spaceadmin.usf@ttu.edu

BUILDING INFORMATION
NAME: SOUTHWEST COLLECTIONS
NUMBER: 0387
LEVEL: 02