


CROSLIN ROOM - Finals Plan

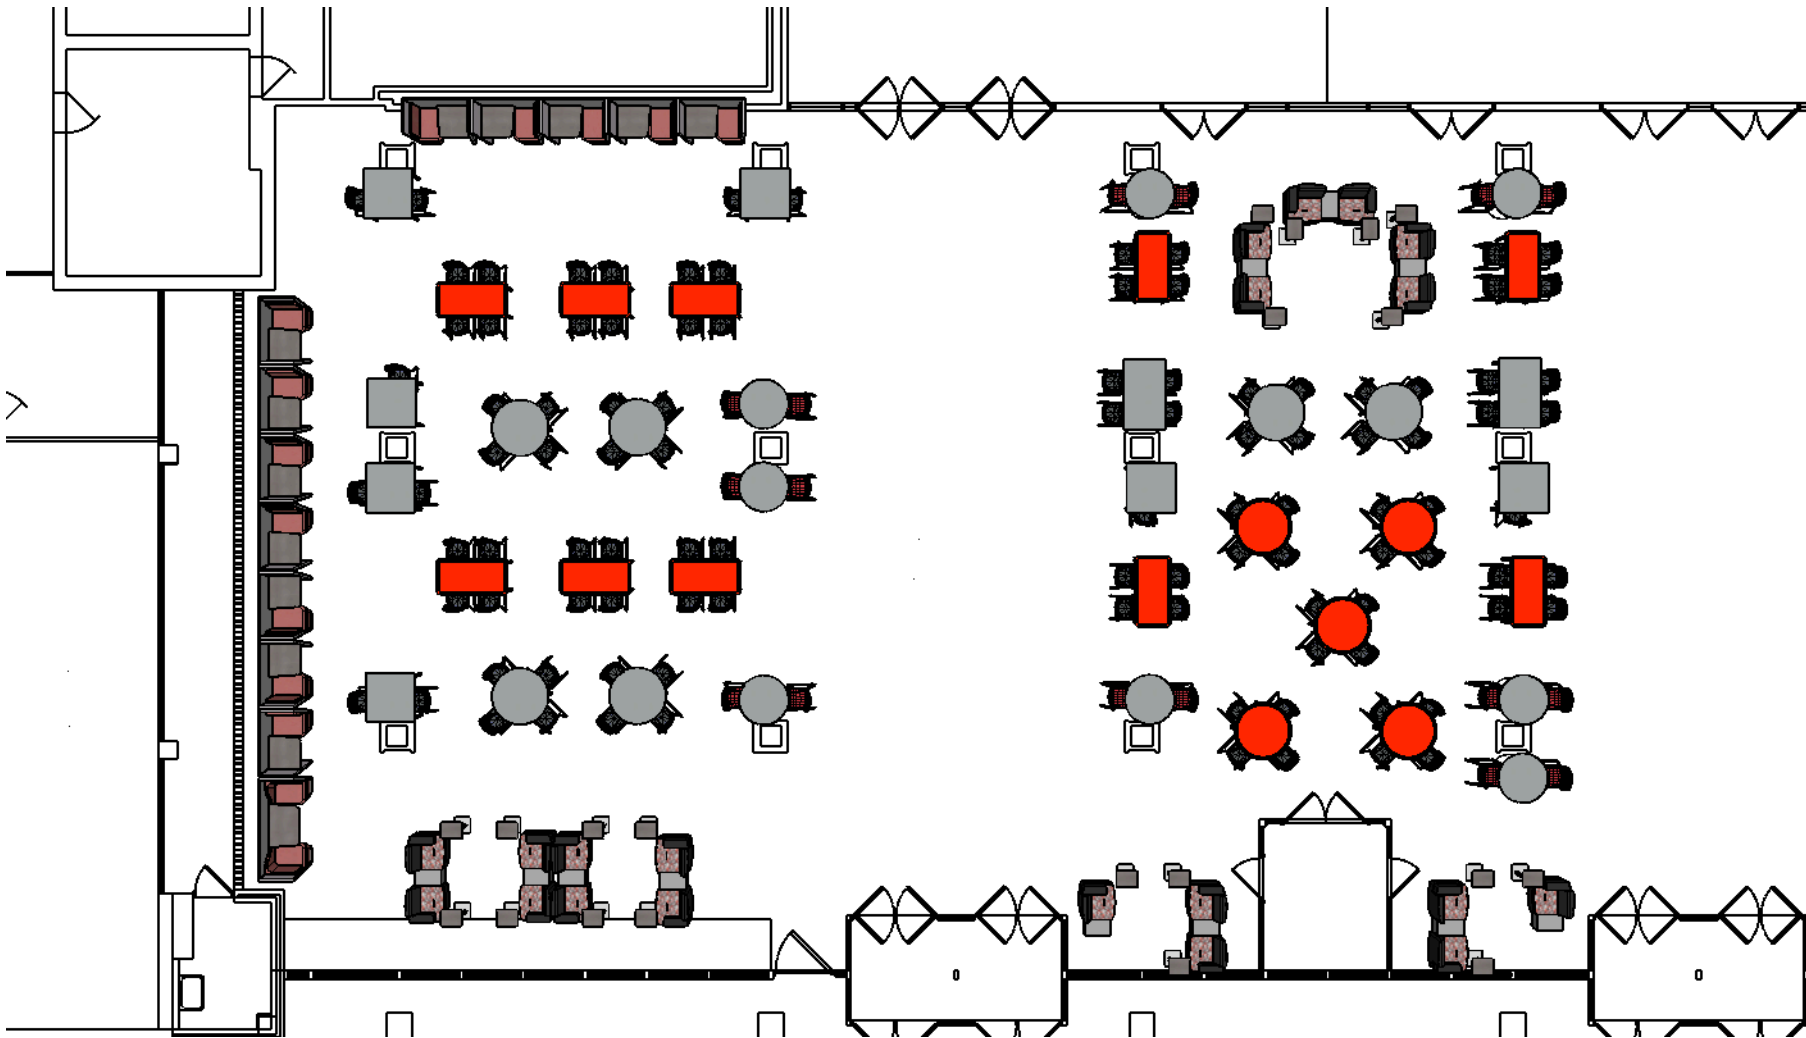

CLIENT
Texas Tech University Library

ISSUE
4/29/24

PROJECT NO.
Q31109
PROJECT
Croslin Room

DRAWN BY
JY

